


BS 5837:2012

CATEGORY 'A' TREES ●
 CATEGORY 'B' TREES ●
 CATEGORY 'C' TREES ●
 CATEGORY 'U' TREES ●

ROOT PROTECTION AREA —

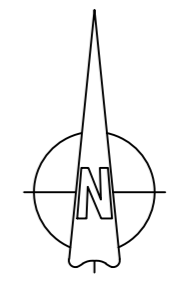

project 7 UPPER GOLF LINKS ROAD
BROADSTONE

client MR C GARDINER

drawing title TREE SURVEY AND TREE PROTECTION PLAN

**MARK HINSLEY
ARBORICULTURAL
CONSULTANTS LTD**

Office F11, 10 Whittle Road, Ferndown, Dorset, BH21 7RU
 Website: www.treedvice.info
 E-Mail: markhinsley@treeadvice.info
 Tel. 01202 876177

Copyright 2023 ©

scale	1:150	paper size	A2
drawn by	JC	date	28/04/2023
drawing number	4159-CARPORT	revision	

