




NOTES:
DO NOT SCALE (UNLESS FOR PLANNING PURPOSES)

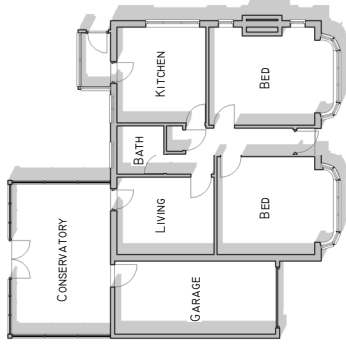


GROUND FLOOR PLAN - EXISTING
1 : 100

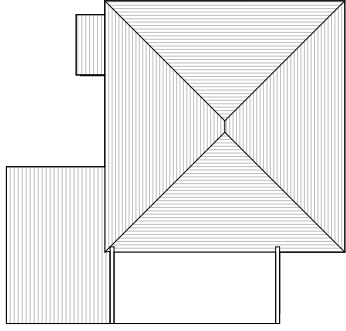


ROOF PLAN - EXISTING
1 : 100

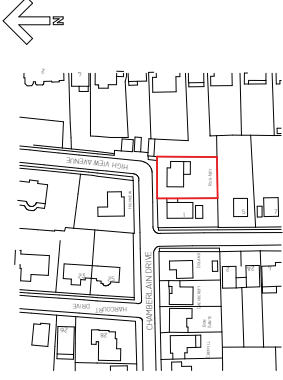


SITE LOCATION PLAN
1 : 1250

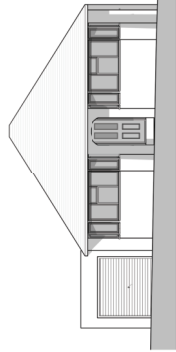


FRONT ELEVATION - EXISTING
1 : 100

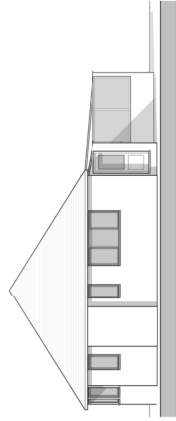


SIDE ELEVATION - EXISTING
1 : 100

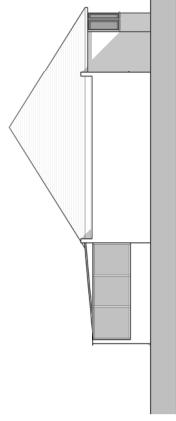


SIDE ELEVATION - EXISTING
1 : 100

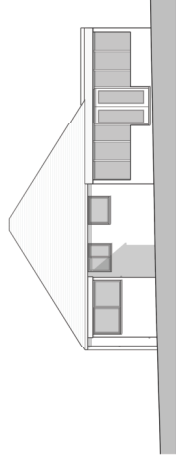


REAR ELEVATION - EXISTING
1 : 100

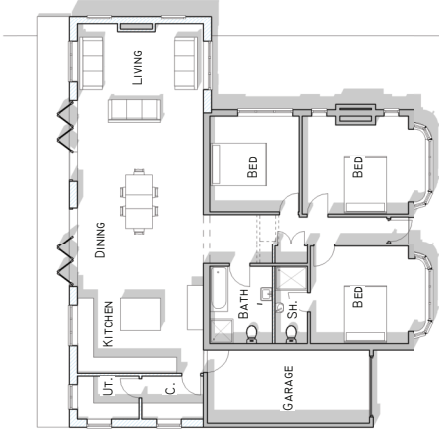


GROUND FLOOR PLAN - PROPOSED
1 : 100

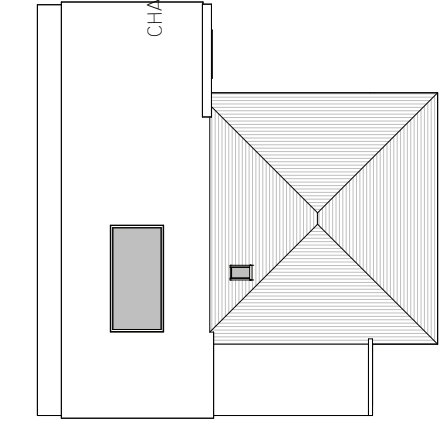


ROOF PLAN - PROPOSED
1 : 100

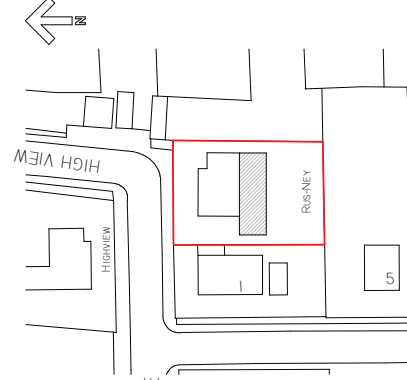


PROPOSED BLOCK PLAN
1 : 500

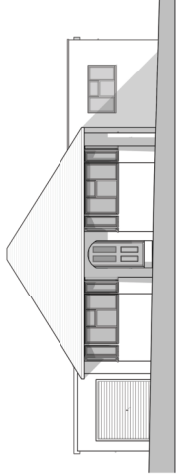


FRONT ELEVATION - PROPOSED
1 : 100

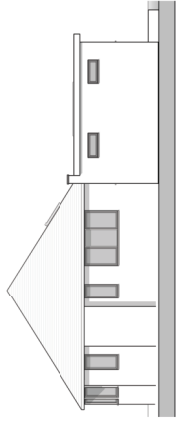


SIDE ELEVATION - PROPOSED
1 : 100

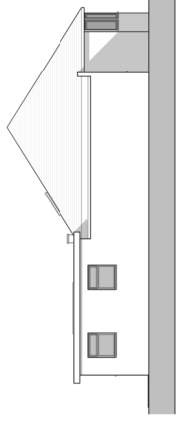

SIDE ELEVATION - PROPOSED
1 : 100

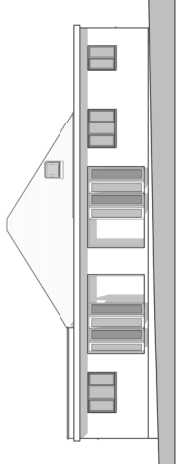

REAR ELEVATION - PROPOSED
1 : 100

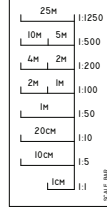

127 TANKERTON ROAD WYLLIEVILLE CRESWELL HERNE BAY, CT6 8DH 01227 467 660	
CIAT CHARTERED PRACTICE	
R. ALDRIDGE	
RUS NEY, CHAMBERLAIN DRIVE, HERNE BAY, CT6 8DH	
EXISTING AND PROPOSED PLANS AND ELEVATIONS	
PROJECT NO 23084	DRAWING NO P01