

GENERAL NOTES:  
 This drawing is to be read in conjunction with all other relevant disciplines drawings, schedules, specifications and supporting information. The contractor is to verify all dimensions and conditions on site. This drawing should not be scaled. Only figured dimensions are to be followed. Any discrepancies are to be reported to Indigo Landscape Architects Limited and resolution sought prior to proceeding. This drawing is subject to copyright.


Plant Schedule

Trees

Number	Species	Height	Girth	Specification
5 No.	Acer campestre	2.0-2.5m		Feathered :BR :Single staked
4 No.	Acer campestre	4.5-5.5m	16-18cm	ANS :BR :Double staked
8 No.	Betula pendula	2.0-2.5m		Feathered :BR :Single staked
5 No.	Fagus sylvatica	4.5-5.0m	16-18cm	ANS :RB :Double staked
3 No.	Malus sylvestris	3.0-3.5m	12-14cm	HS :BR :Single staked
17 No.	Orchard trees - mixed species	2.5-3.0m	10-12cm	BR :Single staked
1 No.	Prunus avium	2.0-2.5m		Feathered :BR :Single staked
3 No.	Prunus avium	4.2-5.0m	14-16cm	EHS :BR :Double staked
1 No.	Prunus padus	2.0-2.5m		Feathered :BR :Single staked
4 No.	Prunus padus	3.5-4.0m	12-14cm	HS :BR :Double staked
5 No.	Quercus robur	3.5-4.0m	12-14cm	HS :C :Double staked
2 No.	Quercus robur	2.0-2.5m		Feathered :C :Single staked

Native Woodland Mix

Number	Species	Height	Specification	Density	Mix %
24 No.	Acer campestre	60-80cm	BR :I + I	1.25Ctr	11%
7 No.	Cornus sanguinea	60-80cm	BR :I + I	1.25Ctr	3%
46 No.	Corylus avellana	60-80cm	BR :I + I	1.25Ctr	22%
46 No.	Crataegus monogyna	60-80cm	BR :I + I	1.25Ctr	22%
7 No.	Euonymus europaeus	60-80cm	BR :I + I	1.25Ctr	3%
18 No.	Fagus sylvatica	60-80cm	BR :I + I	1.25Ctr	8%
7 No.	Ilex aquifolium	40-60cm	3L pot	1.25Ctr	3%
7 No.	Ligustrum vulgare	60-80cm	BR :I + I	1.25Ctr	3%
18 No.	Prunus padus	60-80cm	BR :I + I	1.25Ctr	8%
5 No.	Prunus spinosa	40-60cm	2L pot	1.25Ctr	2%
15 No.	Quercus robur	60-80cm	BR :I + I	1.25Ctr	7%
5 No.	Rosa arvensis	40-60cm	BR :I + I	1.25Ctr	2%
7 No.	Viburnum lantana	60-80cm	BR :I + I	1.25Ctr	3%
7 No.	Viburnum opulus	60-80cm	BR :I + I	1.25Ctr	3%

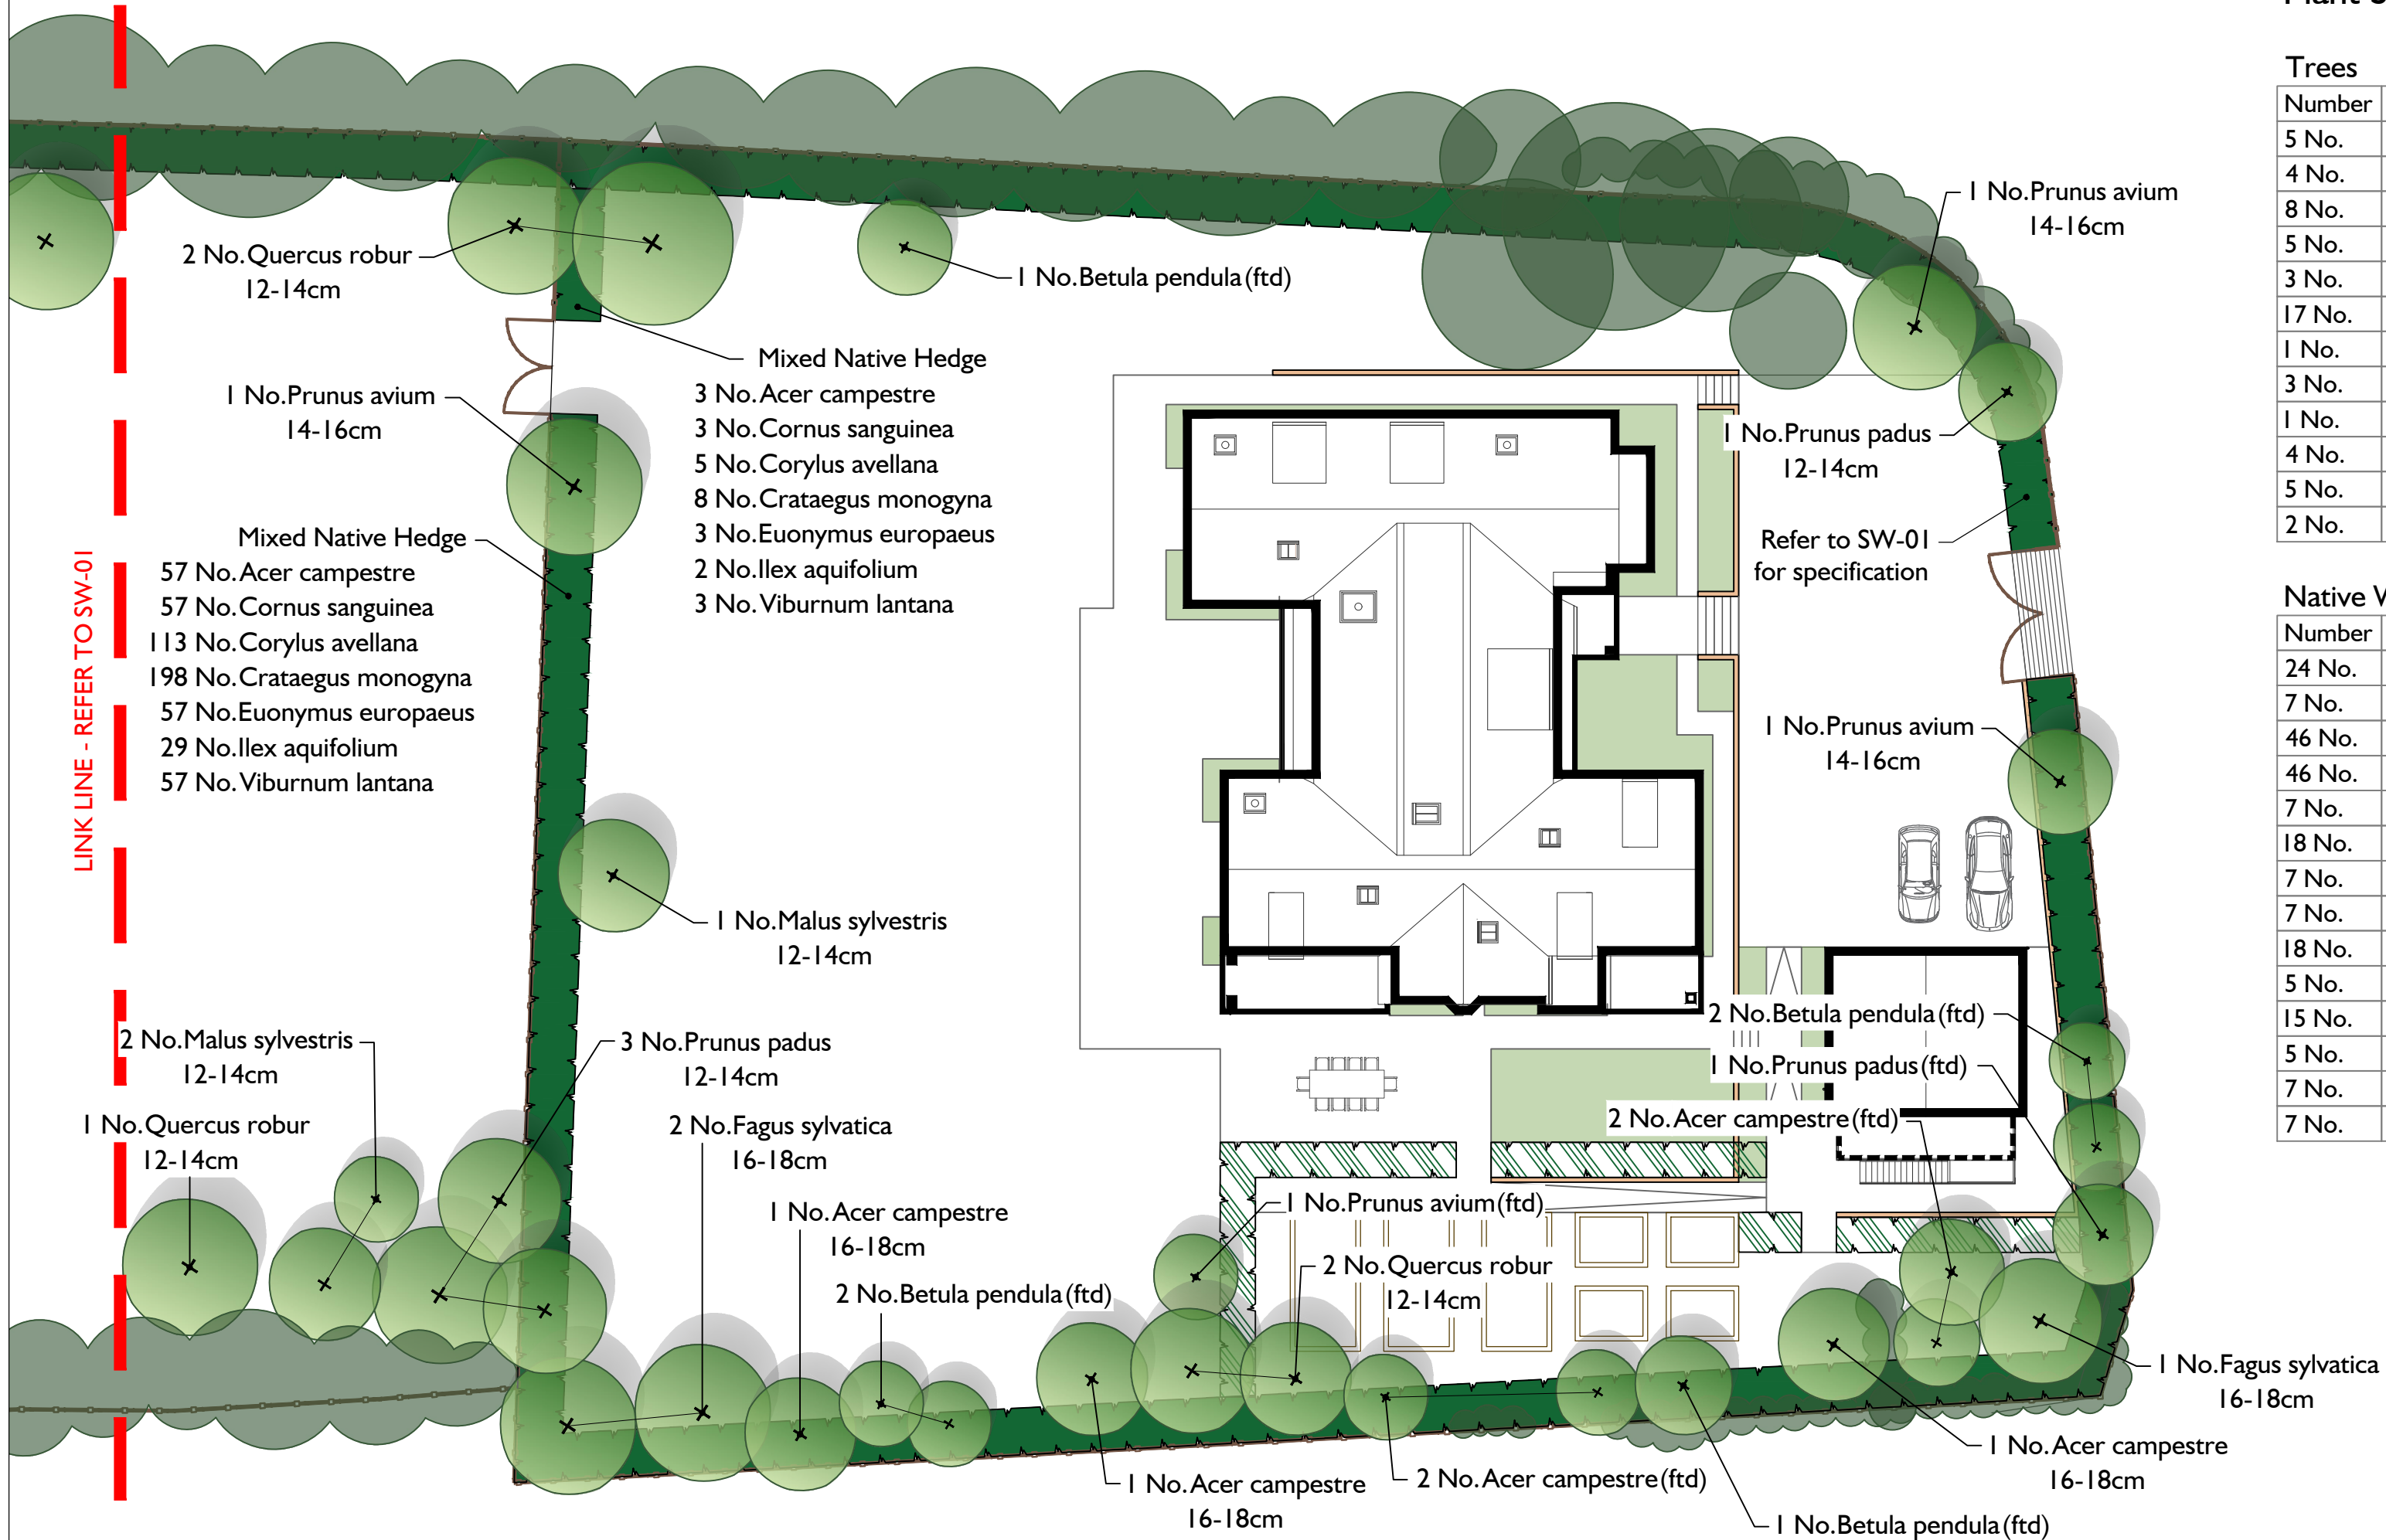

LINK LINE - REFER TO SW-01


Plant Schedule

Mixed Native Hedges

Number	Species	Height	Specification	Density	Mix %
149 No.	Acer campestre	100-125cm	I + 2 :BR	0.5Ctr Double Staggered at 0.5m offset	10%
149 No.	Cornus sanguinea	100-125cm	I + 1 :BR	0.5Ctr Double Staggered at 0.5m offset	10%
295 No.	Corylus avellana	100-125cm	I + 2 :BR	0.5Ctr Double Staggered at 0.5m offset	20%
515 No.	Crataegus monogyna	100-125cm	I + 2 :BR	0.5Ctr Double Staggered at 0.5m offset	35%
149 No.	Euonymus europaeus	100-125cm	I + 1 :BR	0.5Ctr Double Staggered at 0.5m offset	10%
76 No.	Ilex aquifolium	80-100cm	C :3L	0.5Ctr Double Staggered at 0.5m offset	5%
149 No.	Viburnum lantana	100-125cm	I + 2 :BR	0.5Ctr Double Staggered at 0.5m offset	10%

KEY

- Existing vegetation retained
- Tree planting
- Orchard tree planting
- Woodland planting
- Native hedgerow planting
- Internal hedgerow planting (not specified)
- Garden shrub planting areas (not specified)

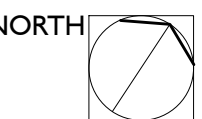

A	Issued for planning	2023-12-08	ML	MG
-	First draft issue	2023-11-24	ML	MG
rev	description	date	by	chk

project  
 HILLCREST, NETHER WALLOP

client  
 MR AND MRS PERRIN

drawing title  
 DETAILED STRUCTURAL LANDSCAPE PROPOSALS

drawing number	revision	status	scale
1091-SW-02	A	PLANNING	1:250@A2