




# Bull Farm, replacement shed plan view and cross sections (December 2023)

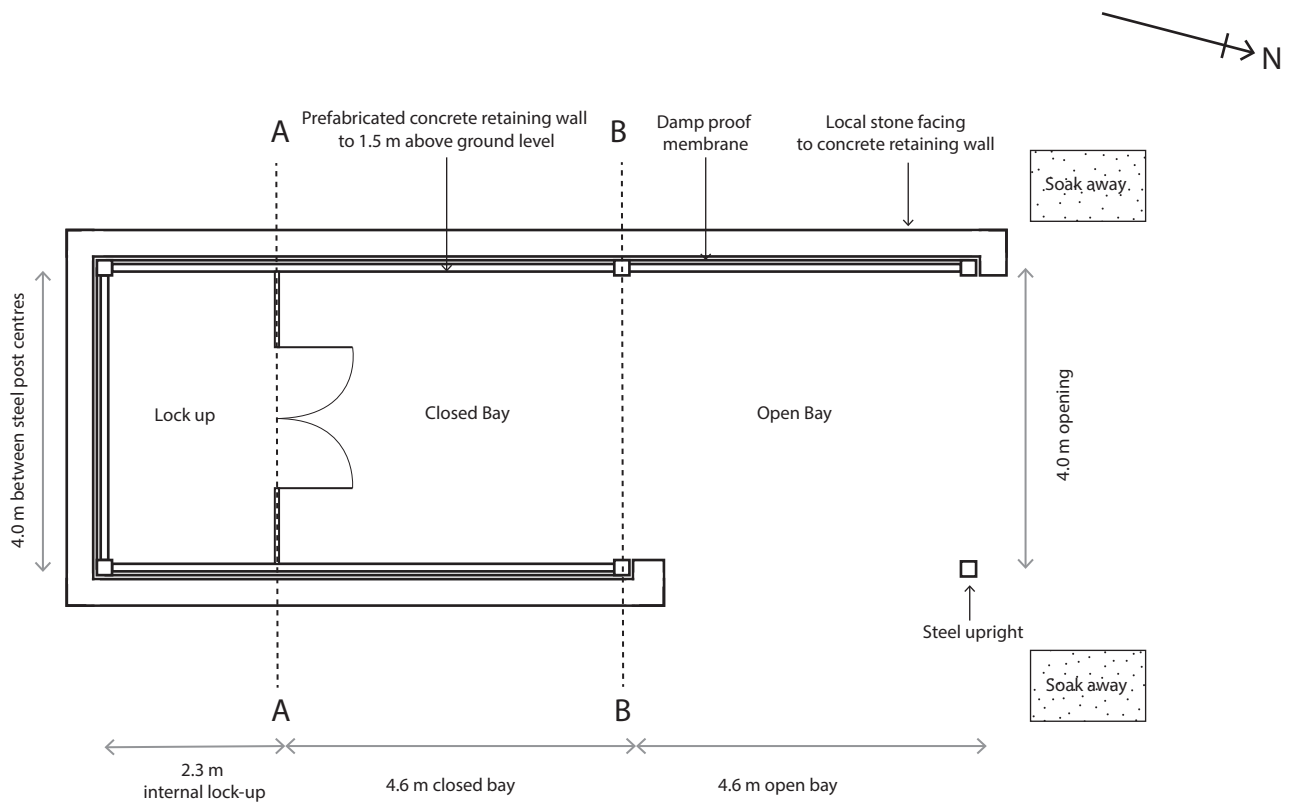

Cross section (A - A)  
(Internal dividing wall to half-bay lock-up)

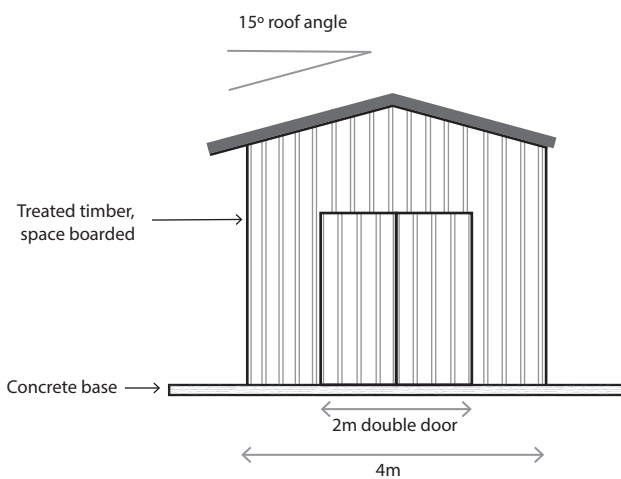

Cross section (B - B)

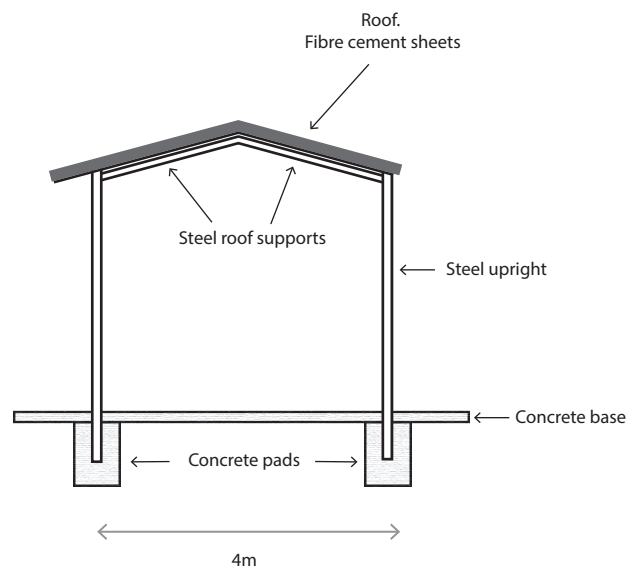

Scale 1:100 when printed at A4 size