


Proposed Ground Floor Plan

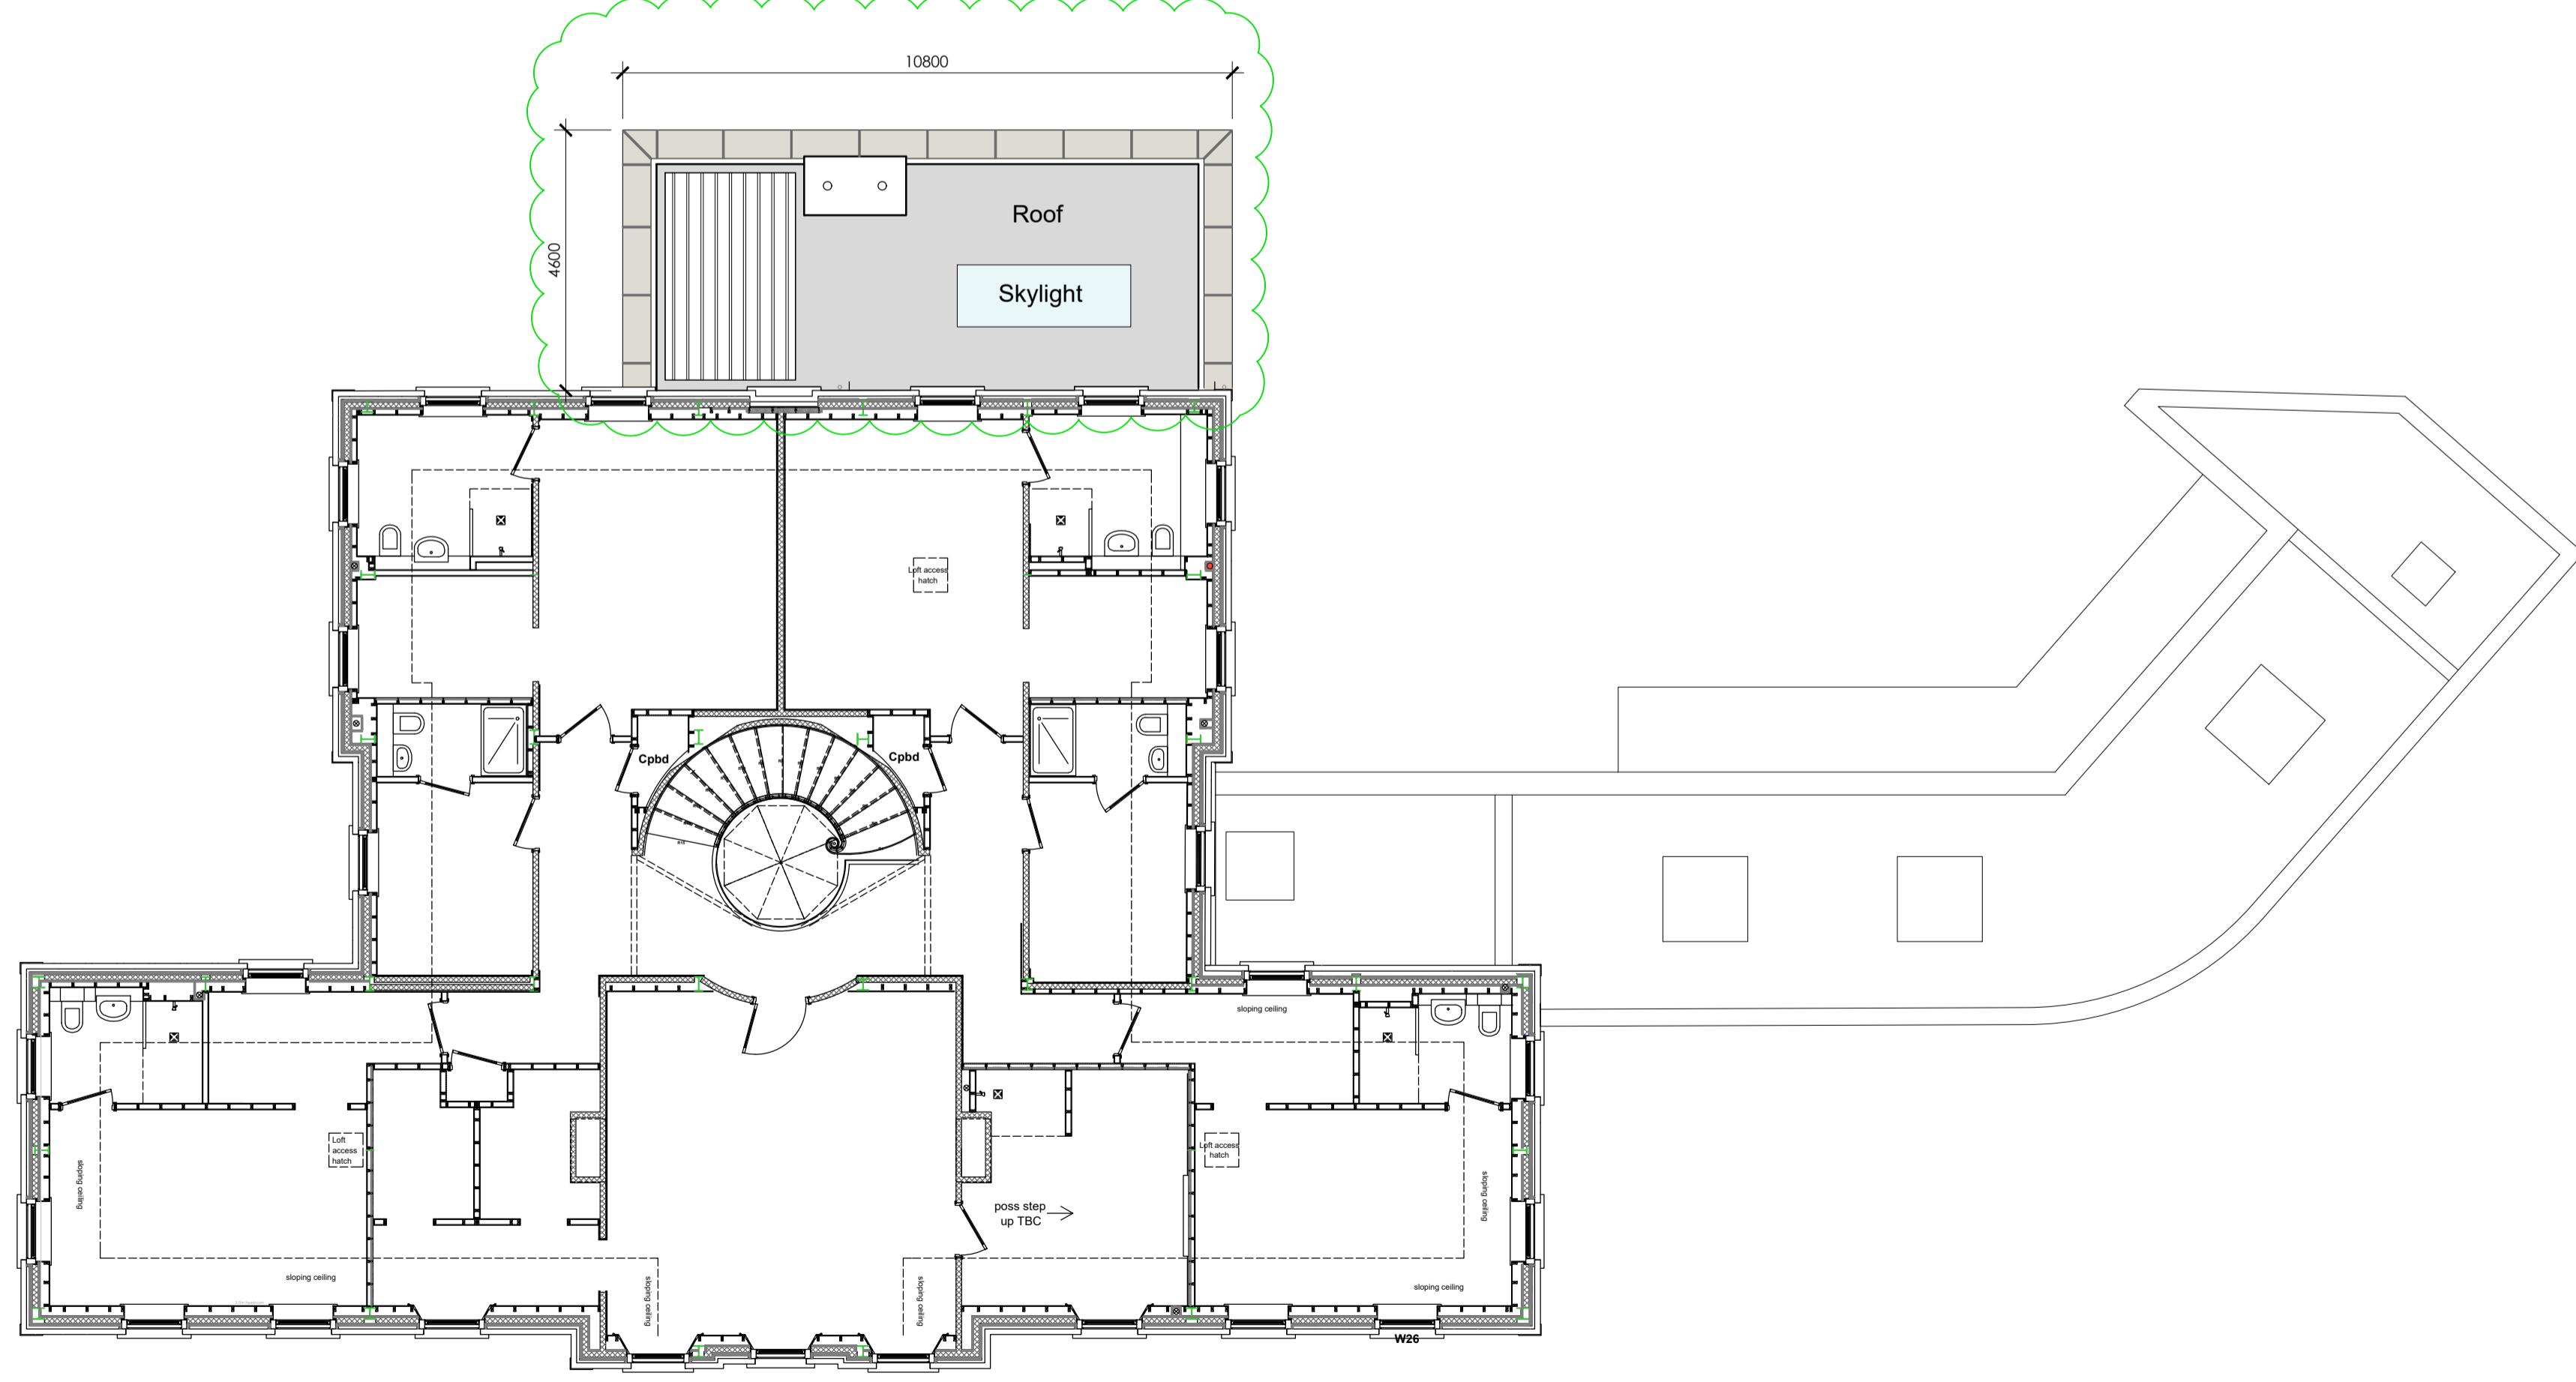

Proposed First Floor/Roof Plan