

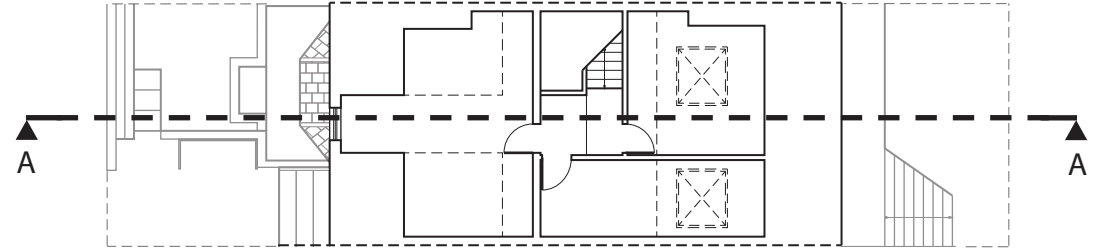



25 Brudenell Mount
Existing Section AA

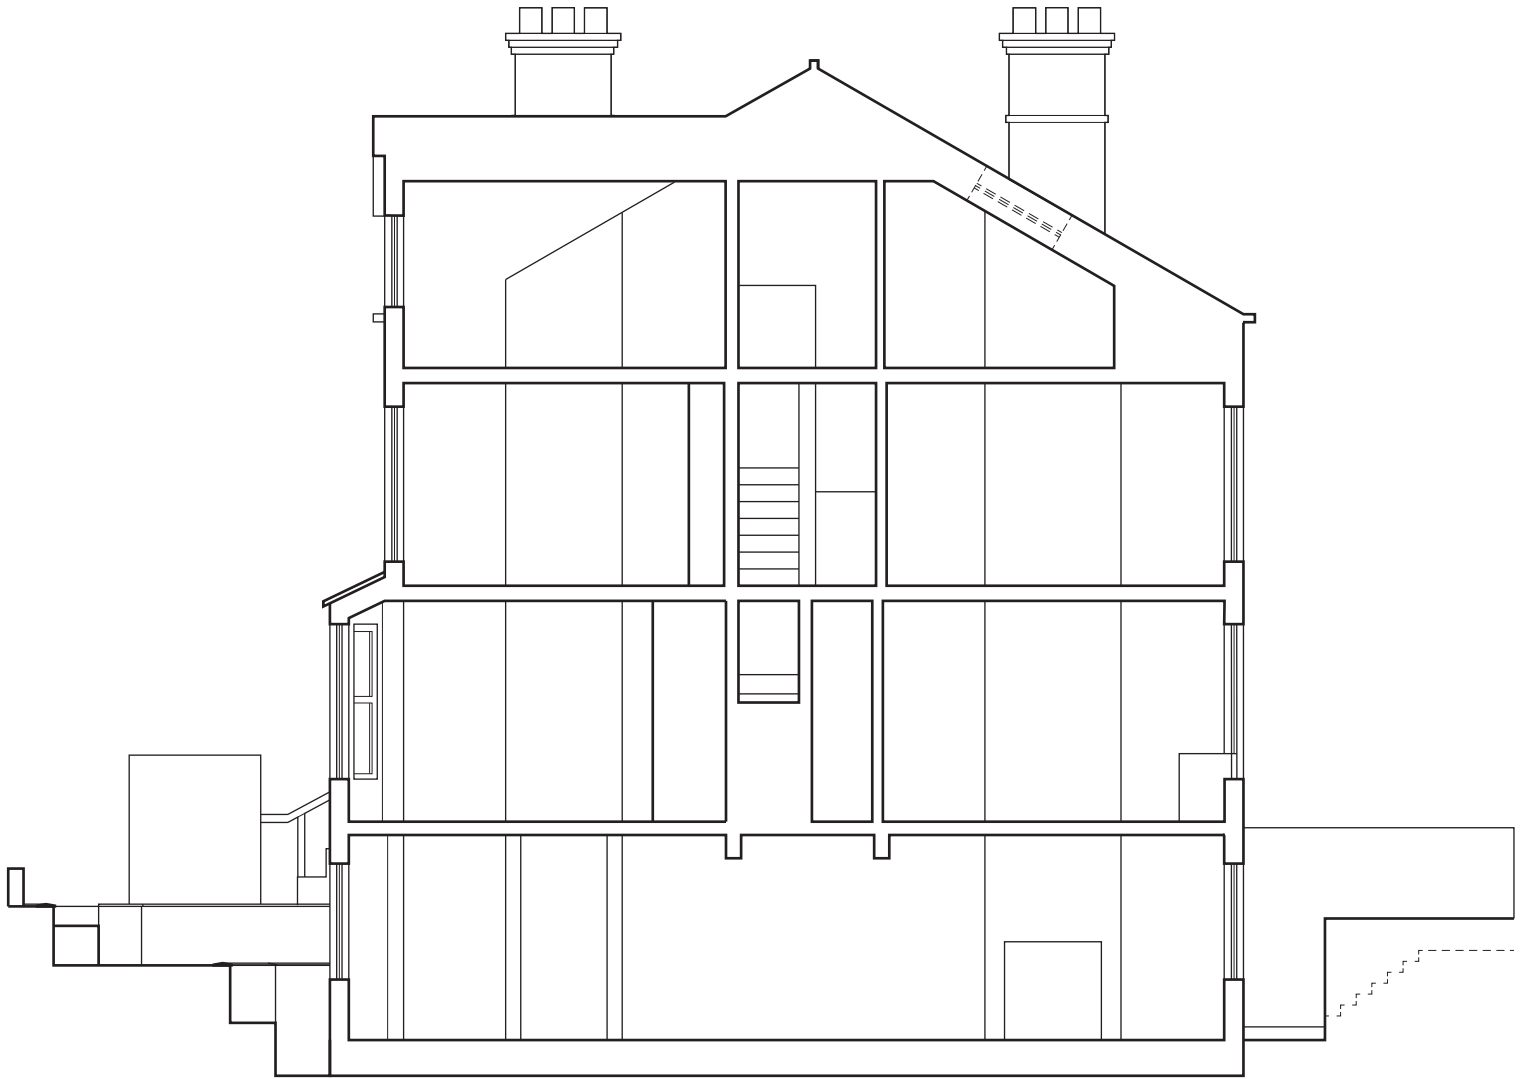


Second Floor

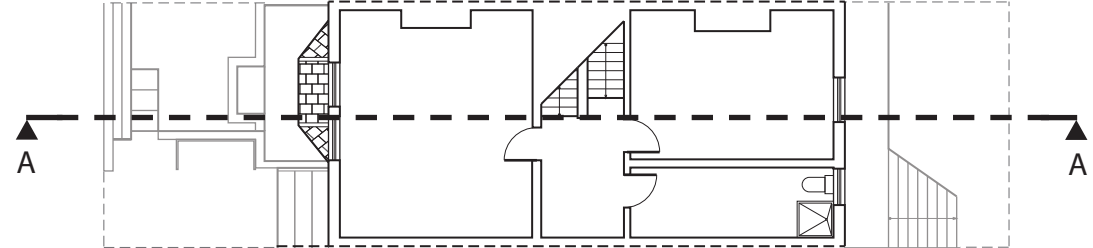

First Floor

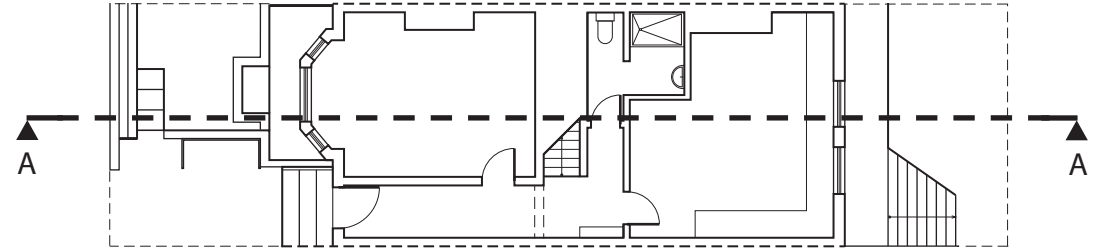

Ground Floor

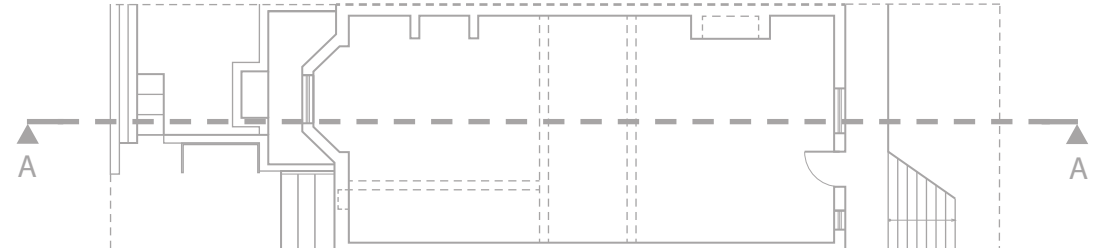

Basement (Flat 25B)

(ALL PLANS ON THIS PAGE ARE NOT TO SCALE - FOR REFERENCE ONLY)

NOTE:
Proposed changes do not affect basement flat 25B.

Leeds Property Group
224 Burley Road
Leeds, LS4 2EU
Tel: 0113 3680000

Project:
25 Brudenell Mount, Leeds LS6 1HT

Title:
Existing Section

Scale:
1:100 @A3

Drawn By: JG

01/12/23

Checked By: JW/PT