



1 North West Elevation
Scale - 1 : 100

2 North East Elevation
Scale - 1 : 100

3 South East Elevation
Scale - 1 : 100

4 South West Elevation
Scale - 1 : 100




5 Ground Floor
Scale - 1 : 50

6 First Floor
Scale - 1 : 50

PROPOSED MATERIALS SCHEDULE

- WALLS**
Facing brickwork to match existing with render as indicated on elevations.
Artstone copings to balcony parapet walls & chimney.
- ROOF**
Concrete roof tile roof finish with uPVC soffits & fascias to match existing.
Dormer face/ cheeks to be finished in composite tongue & grooved cladding board in grey.
- DOORS**
uPVC double glazed sliding/ bi-folding patio doors.
- WINDOWS**
uPVC double glazed window units to match existing.
- RAINWATER GOODS**
uPVC gutters & downpipes to match existing.

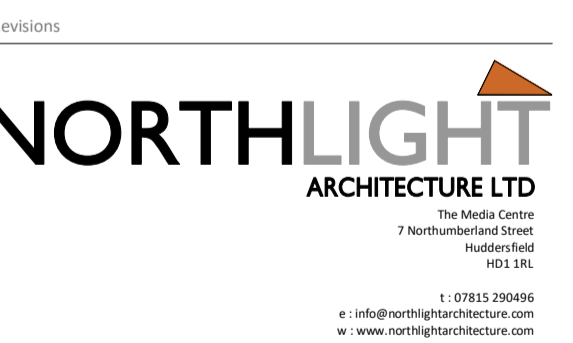

Client
M & E Durham

Project
**73 Whitehall Road
Drighlington
BD11 1LN**

Drawing title
Plans & Elevations as Proposed

PLANNING APPLICATION	
Scale @ A1 As indicated	Drawn by CG
Date 07/12/2023 10:43:28	App'd Checker
Drawing no 23.1202/(AL)01	Rev