


REAR ELEVATION

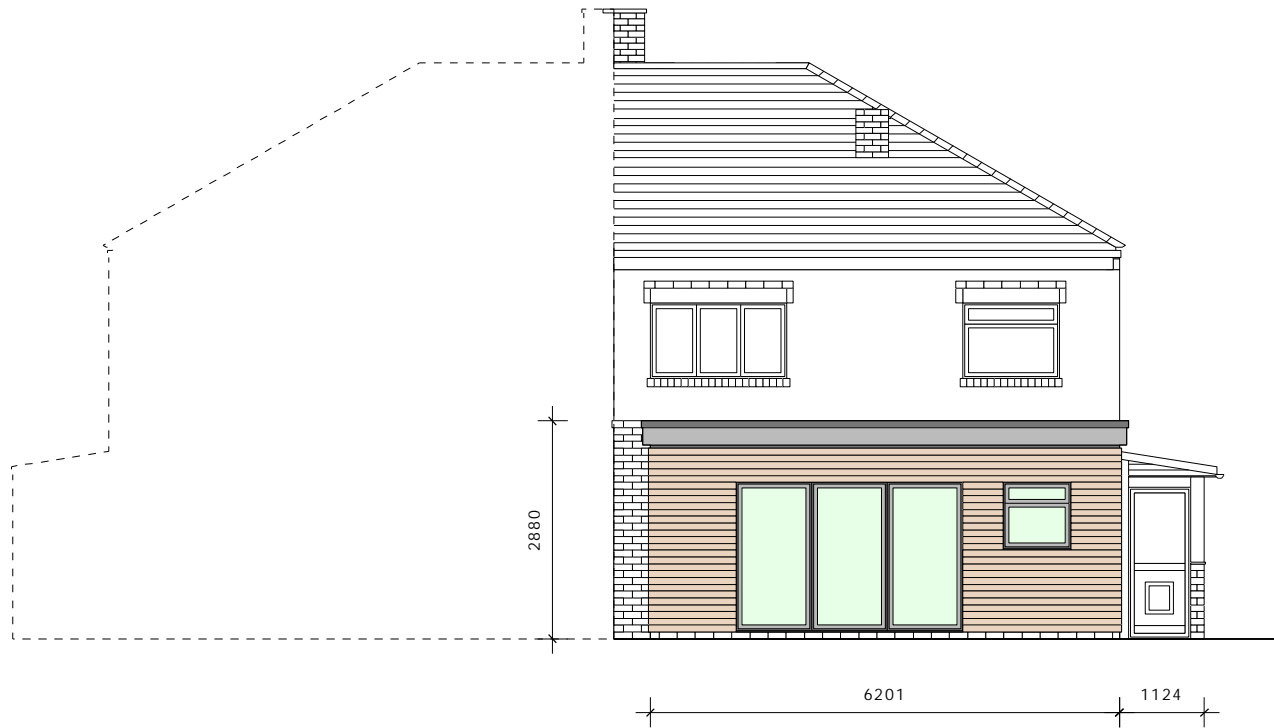

REAR EXTENSION
 CEDAR / LARCH CLAD BLOCKWORK WITH BI-FOLD PATIO DOORS.
 HEIGHT OF EXTENSION TO TOP OF EXISTING BRICK LINE (DIMS TBC).

TITLE:	GARTH END, LS22 PROPOSED REAR ELEVATION		NOTES:
DRAWN BY:	[REDACTED]	PDF FILE: ELEV5.1	
SCALE:	1:100	DATE: 12/12/2023	