



EXISTING GROUND FLOOR PLAN

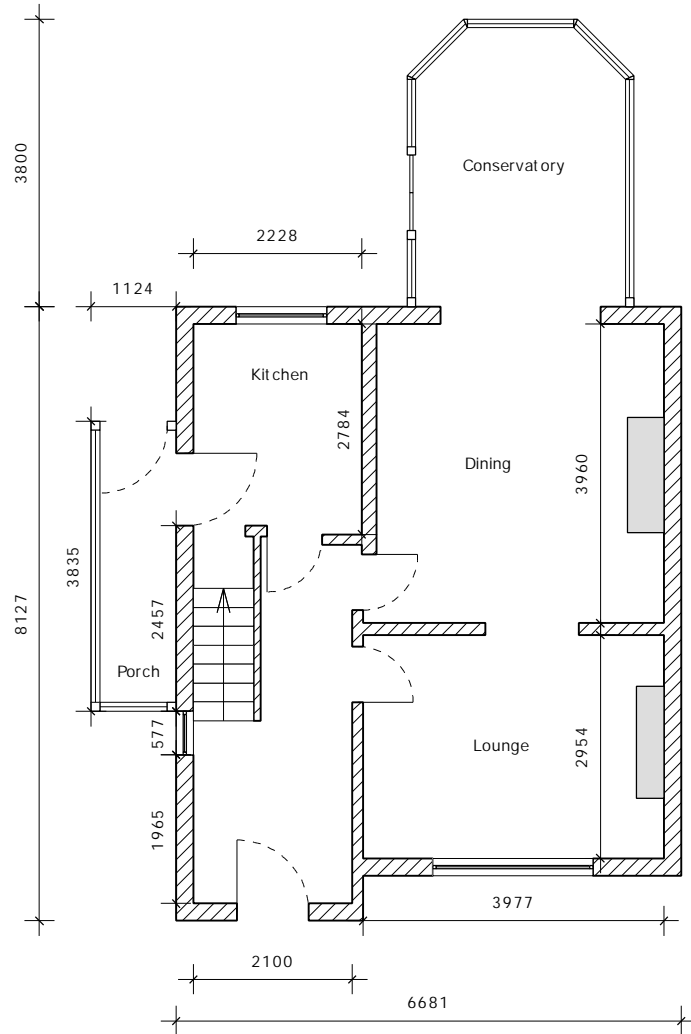

PROPOSED GROUND FLOOR PLAN

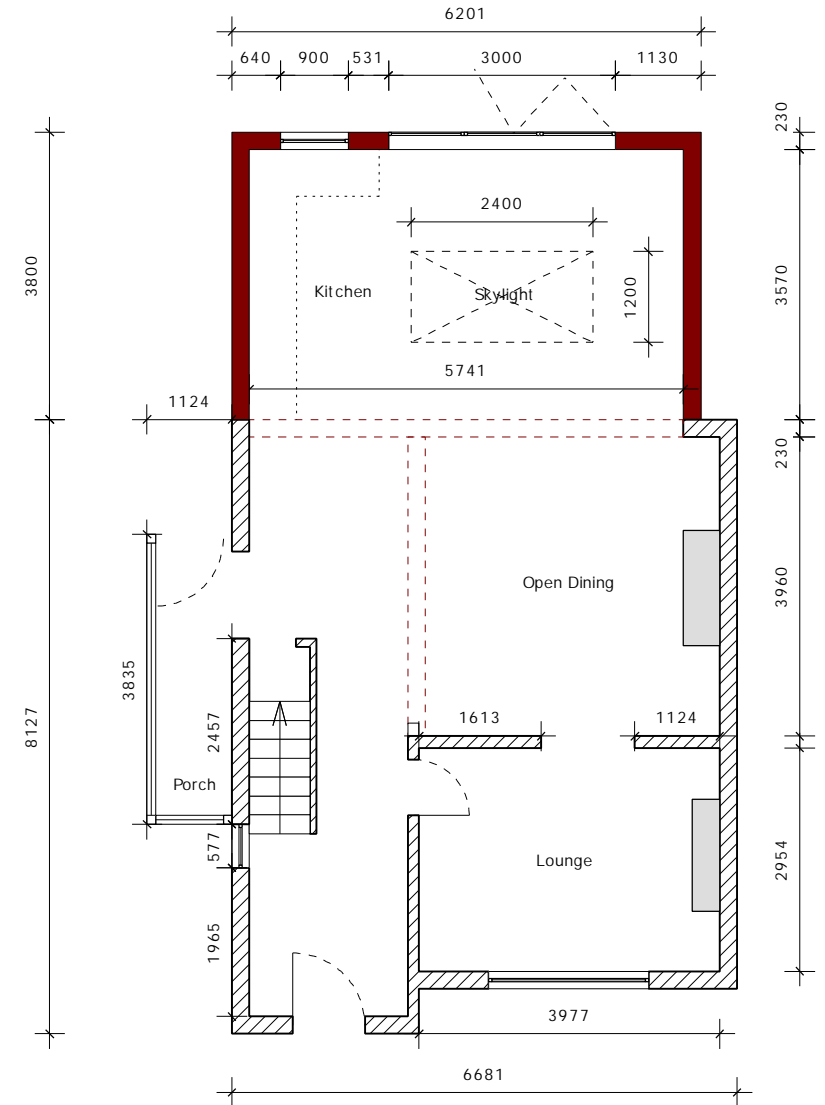

TITLE:	GARTH END, LS22 EXISTING & PROPOSED FLOOR PLAN		NOTES:
DRAWN BY:	[REDACTED]	PDF FILE:	PLAN5.1
SCALE:	1:100	DATE:	12/12/2023

■ New walls
- - - Steel supports
 Existing Structure