




PROPOSED FRONT ELEVATION

20

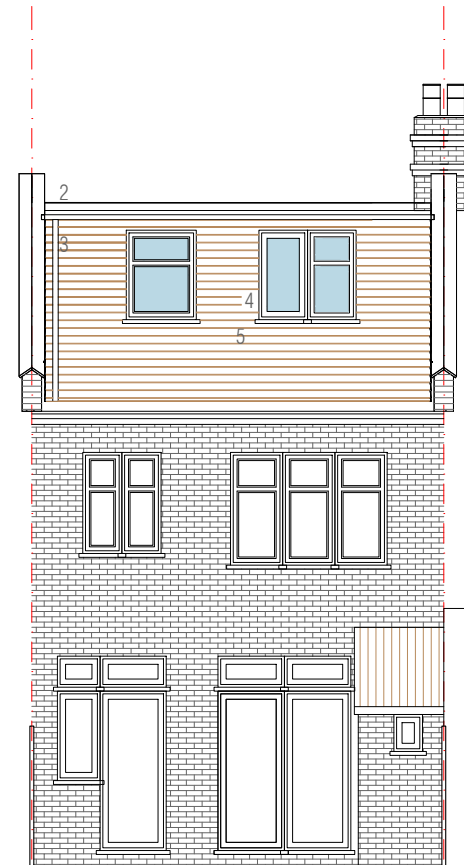

PROPOSED REAR ELEVATION

20

FLANDERS ROAD

1. Velux rooflights
2. 3 layer torch applied bitumen roof
3. Black rainwater goods to match
4. White UPVC glazing to match
5. Plain tiles hung on battens to match roof finish

Rooflights depth not to exceed 150mm above roof plane



REVISION NO.	DATE	COMMENTS

CLIENT
20 Flanders Road
East Ham
E6 6DU

SCALE
1:100 @ A3

DATE
November 2023

PROJECT
Proposed loft conversion at
20 Flanders Road
East Ham
E6 6DU

DRAWING TITLE
Proposed Front & Rear elevations

PROJECT NO.
RHL/779/23

DRAWING NO.
PL-010

DISCLAIMER
© Copyright Studio RHL.
This drawing is prepared solely for design and planning submission purposes.
It is not intended or suitable for either Building Regulations or Construction purposes and should not be used for such.
Report all discrepancies to Studio RHL, immediately.
All dimensions to be confirmed by the Contractor prior to commencement of the works.