

EXTERNAL SCOPE OF WORKS:

- Replace 1no. Fascia and 1no. Logo with 1no. New blue fascia & 1no. New 290mm logo height.
- Replace 1no. ATM surround and decals with new.
- Replace statutory signage with new.
- Replace and Add new safety manifestation to windows.
- Decorations to window frames and bottom to shopfront, full scope TBC following the site visit.
- **Projecting sign not deployed.**
- **Window message not deployed.**


Core Red	Core Blue
#F9383D 0, 87, 69, 2 032 C	#011546 100, 90, 40, 40 282 C



Front Elevation

**DRAWINGS PRODUCED FROM RECORD INFORMATION ONLY.
ALL DIMENSIONS TO BE CHECKED ON SITE PRIOR TO MANUFACTURE
AND INSTALLATION**


ALL DIMENSIONS MUST BE CHECKED ON SITE.
ONLY FIGURED DIMENSIONS ARE TO BE WORKED FROM.
DISCREPANCIES MUST BE REPORTED TO THE ARCHITECT BEFORE
PROCEEDING.
THIS DRAWING IS BASED ON BEST KNOW INFORMATION

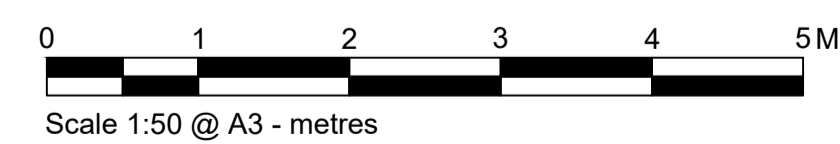

LETTER	DESCRIPTION	DATE
#	#	#
#	#	#
#	#	#



© This drawing remains the Copyright of Four Architecture and Design and may not be reproduced in whole or in any part without prior written permission.
NOTE:
All proprietary goods and materials are to be fitted in accordance with manufacturer's instructions. Codes of Practise and British Standards. All dimensions to be verified by the Contractor on site. Do not scale drawings, work to figured dimensions only.
ALL REFERENCES SHOULD BE READ IN CONJUNCTION WITH THE MOST CURRENT NATIONWIDE DESIGN GUIDES.

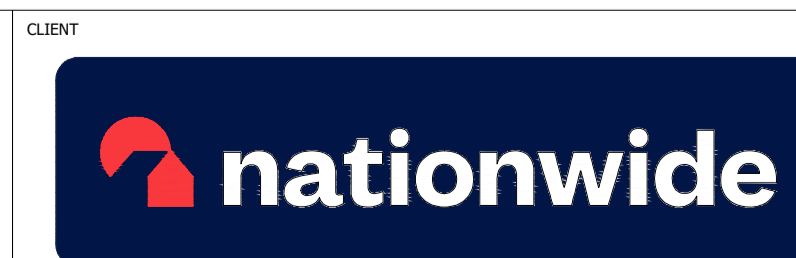

**IRVINE (0922)
Brand Update**

BRANCH NAME & PREFIX: IRVINE 16 Bridgegate			DRAWING TYPE: PROPOSED EXTERNAL ELEVATION			
SCALE @ A1: 1:50	SCALE @ A3:	DATE DRAWN: 26.09.2023	STATUS: PROPOSED	PROPERTY LOCATION CODE: IR03	DRAWING REF NO: PR.00.E1	REV. /
DRAWN BY: HU	CHECKED BY & DATE: JNA	JOB REF:				