
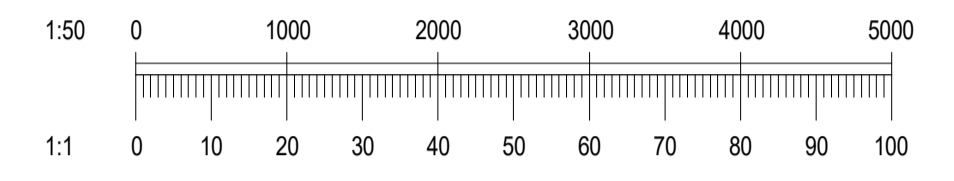


WH-A003

A B C D E F G H I J K L

1
2
3
4
5
6
7
8
9
10
11
12
13
14
15
16

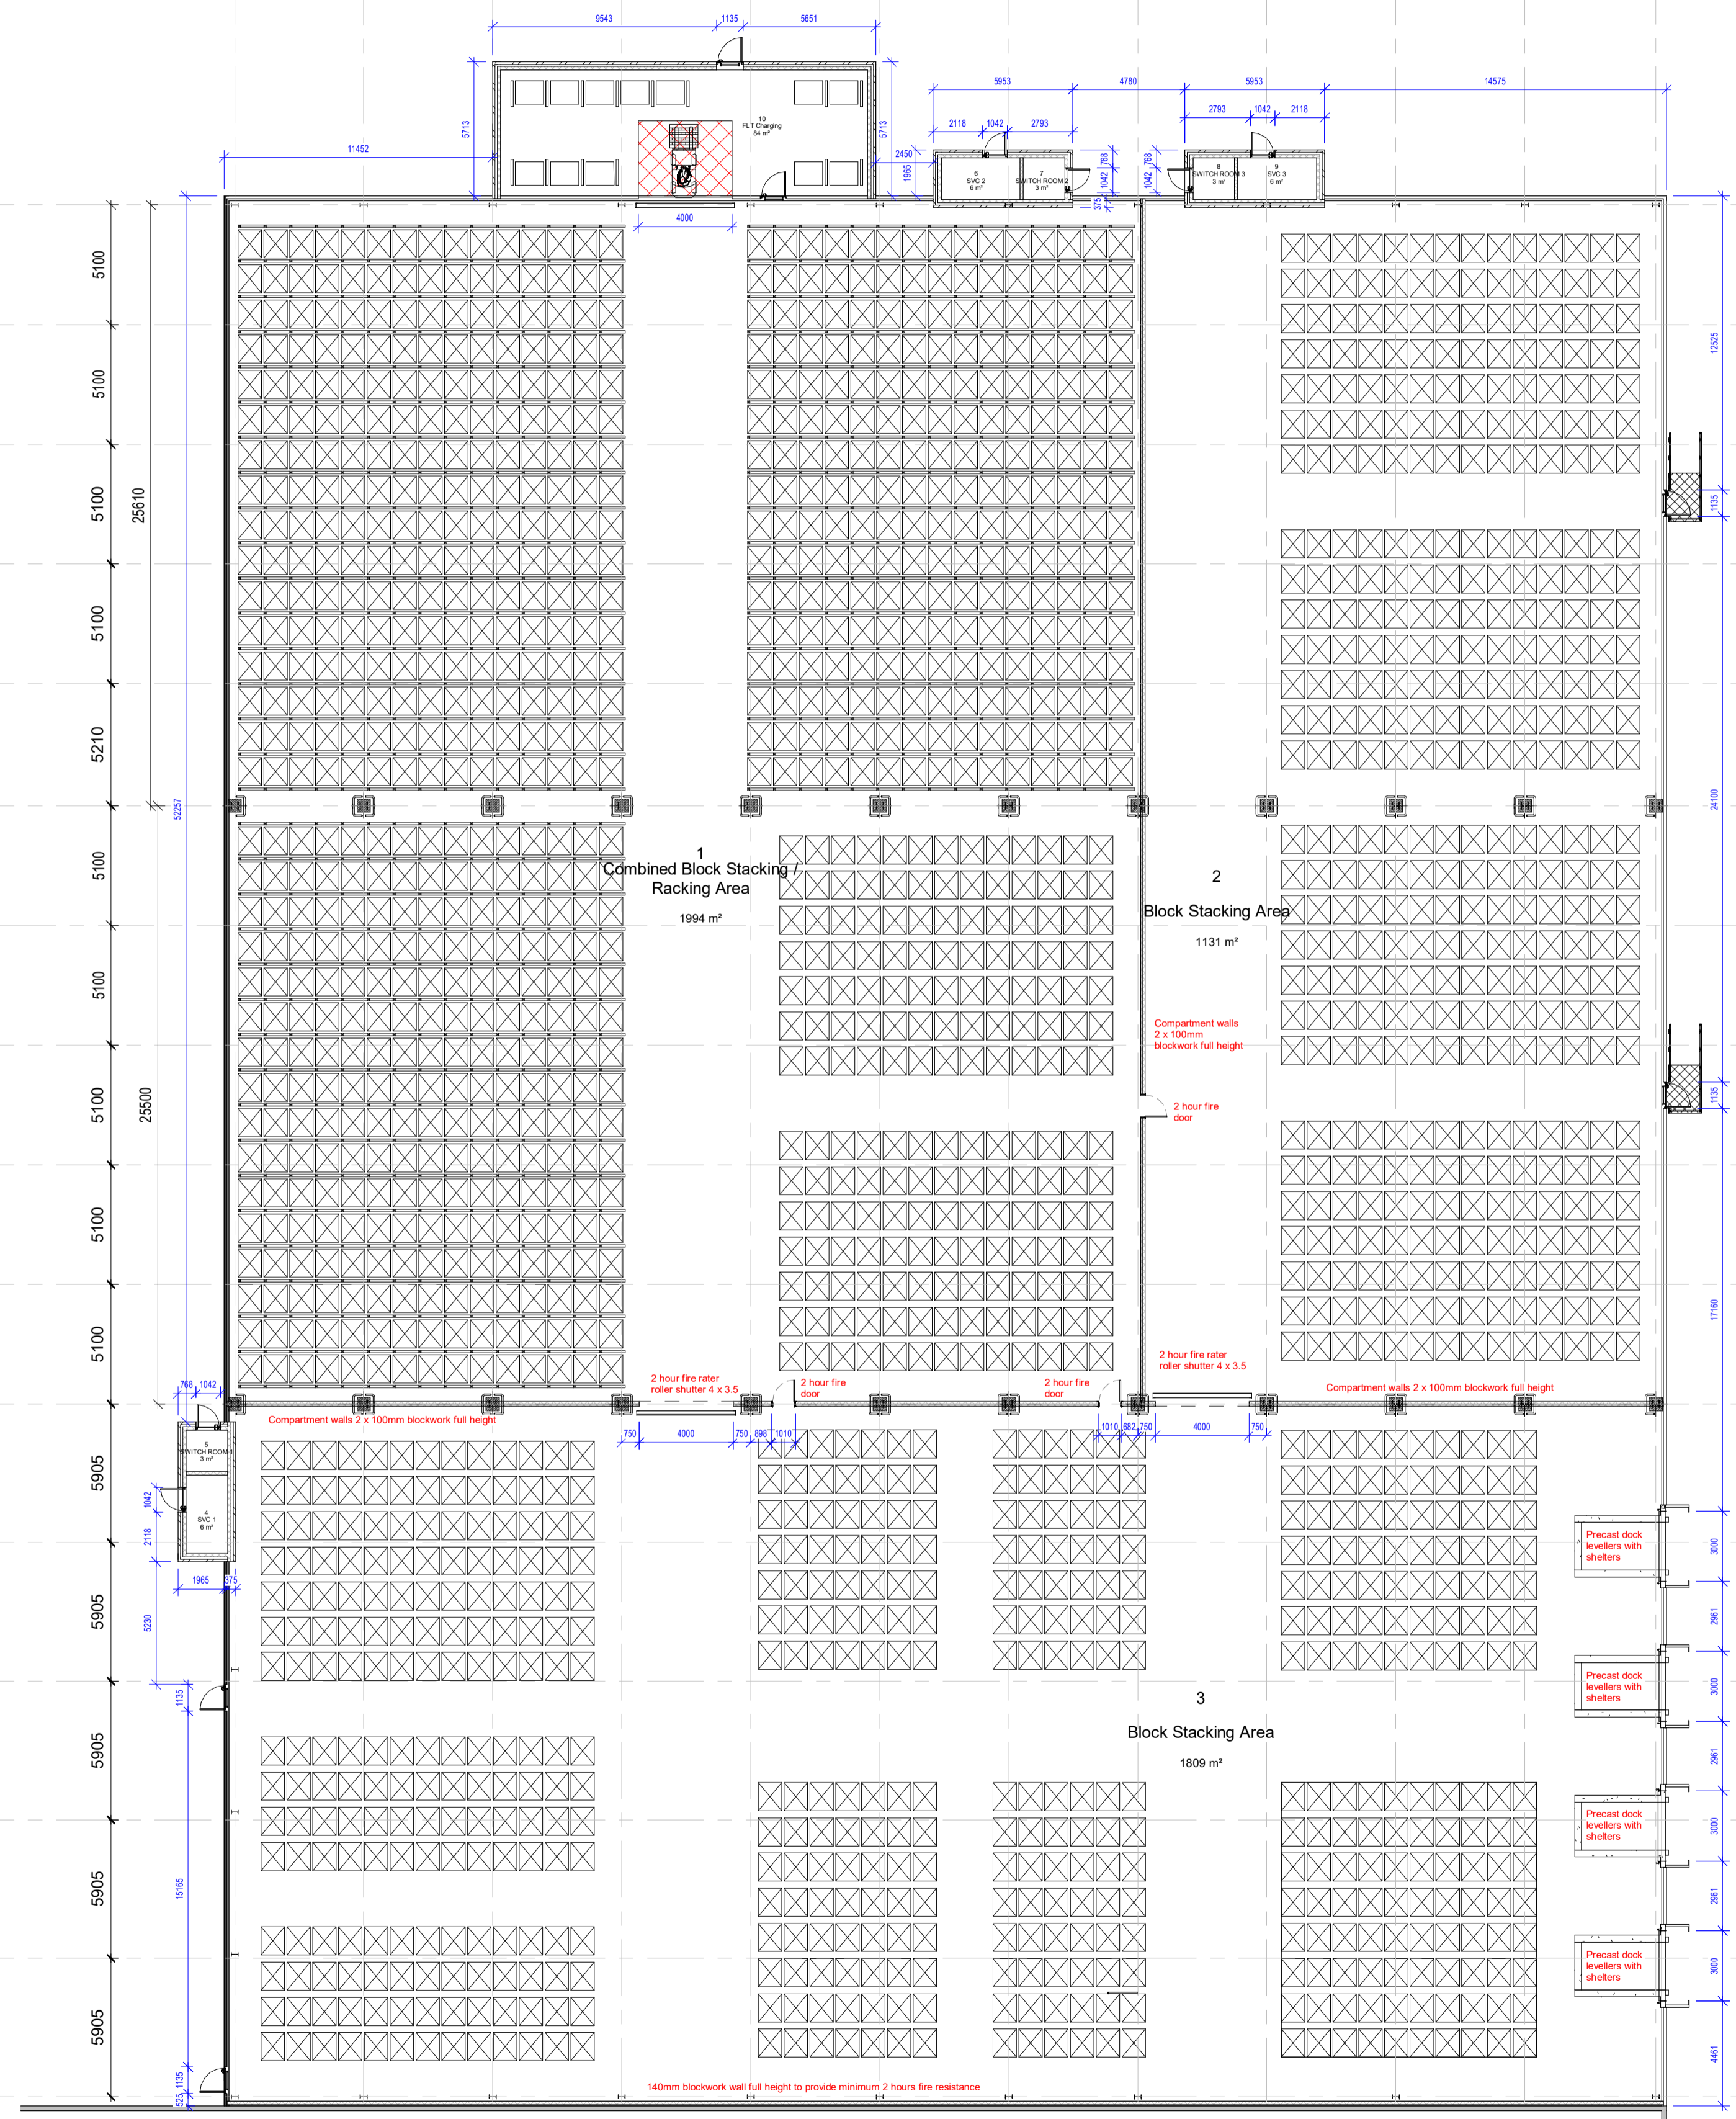

1 Level 0 Warehouse GA
1: 200

Rev	Description	Date	Dr by	App by

Status: Planning

client: **DIAGEO**
INTERNATIONAL SUPPLY CENTRE ENGINEERING

location: Shieldhall

drawing: Warehouse General Arrangement

VENLOW BUILDING
349 BATH STREET
GLASGOW G2 4AA
Tel: 0141-331-2454
Fax: 0141-332-2673
www.csandp.co.uk

project reference: 9313 drawing number: WH-A001