



PROPOSED REAR ELEVATION (1:100)
(west elevation)

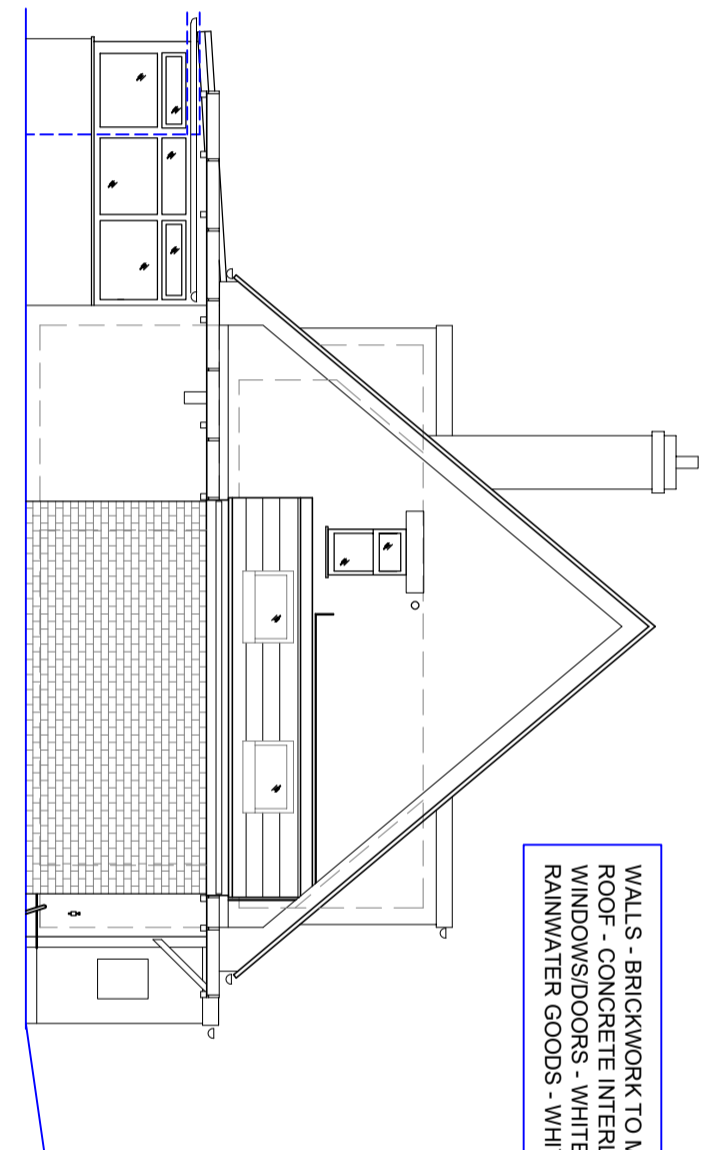


PROPOSED SIDE ELEVATION (1:100)
(south elevation)

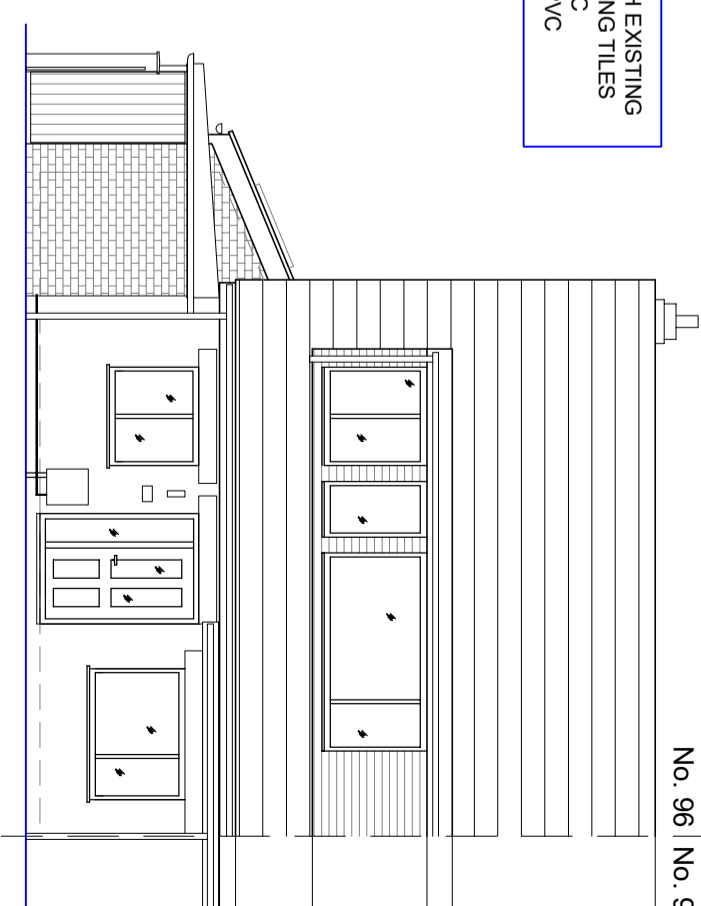

PROPOSED FRONT ELEVATION (1:100)
(east elevation)

WALLS - BRICKWORK TO MATCH EXISTING
 ROOF - CONCRETE INTERLOCKING TILES
 WINDOWS/DOORS - WHITE UPVC
 RAINWATER GOODS - WHITE UPVC

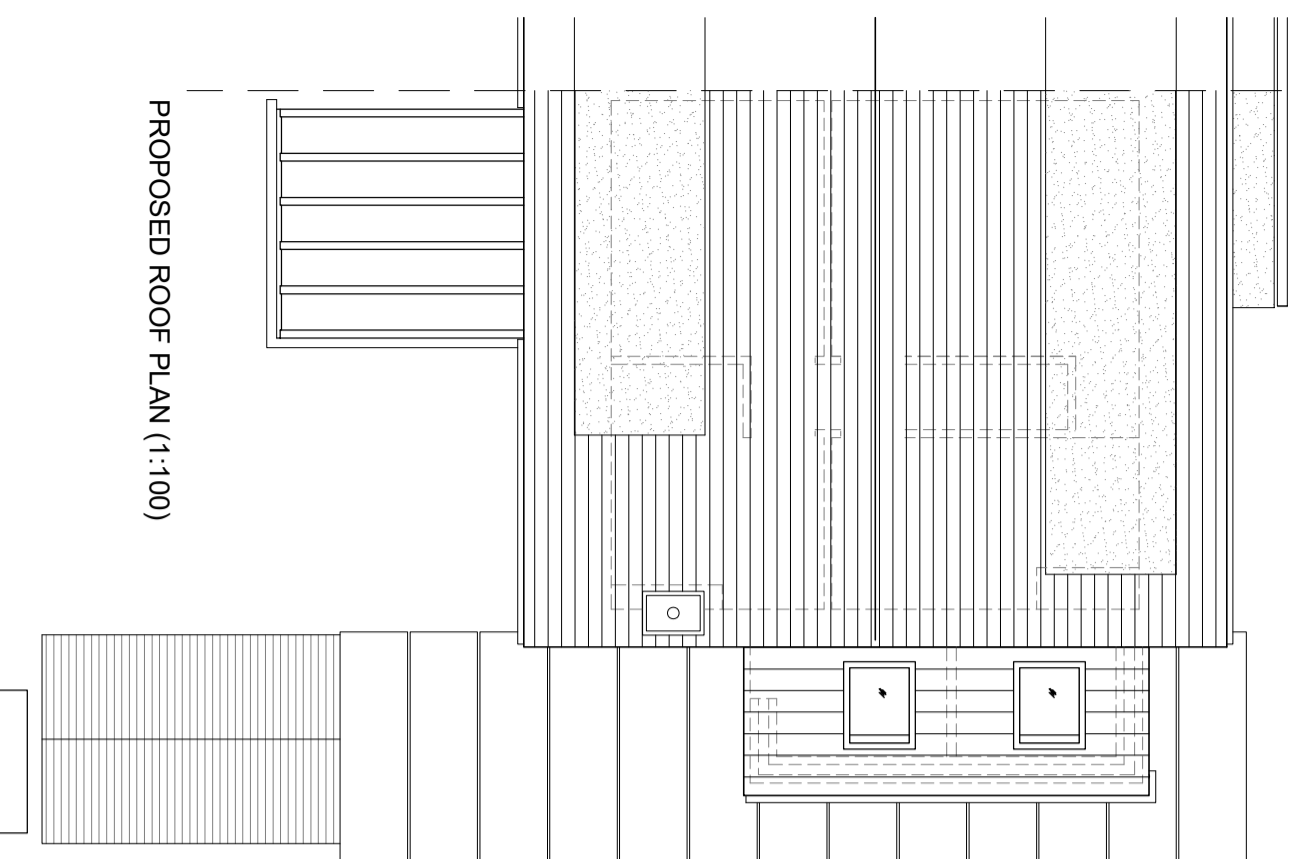

PROPOSED ROOF PLAN (1:100)

LDC2	ROOF PLAN TITLE CORRECTED	11/1/23
LDC1	LAWFUL DEVELOPMENT - PROPOSED USE	23/1/23
MK	REVISION	DATE

PROPOSED SIDE EXTENSION

**96, GREENBANK, BROCKWORTH
GLOUCESTER GL3 4NB**

PROPOSED ELEVATIONS AND ROOF PLAN

Scale - 1:100 @ A3 Date - October 2023
GJN/0123/03 Rev LDC2