


EXISTING SIDE ELEVATION

Datum 98.00m

SIDE ELEVATION

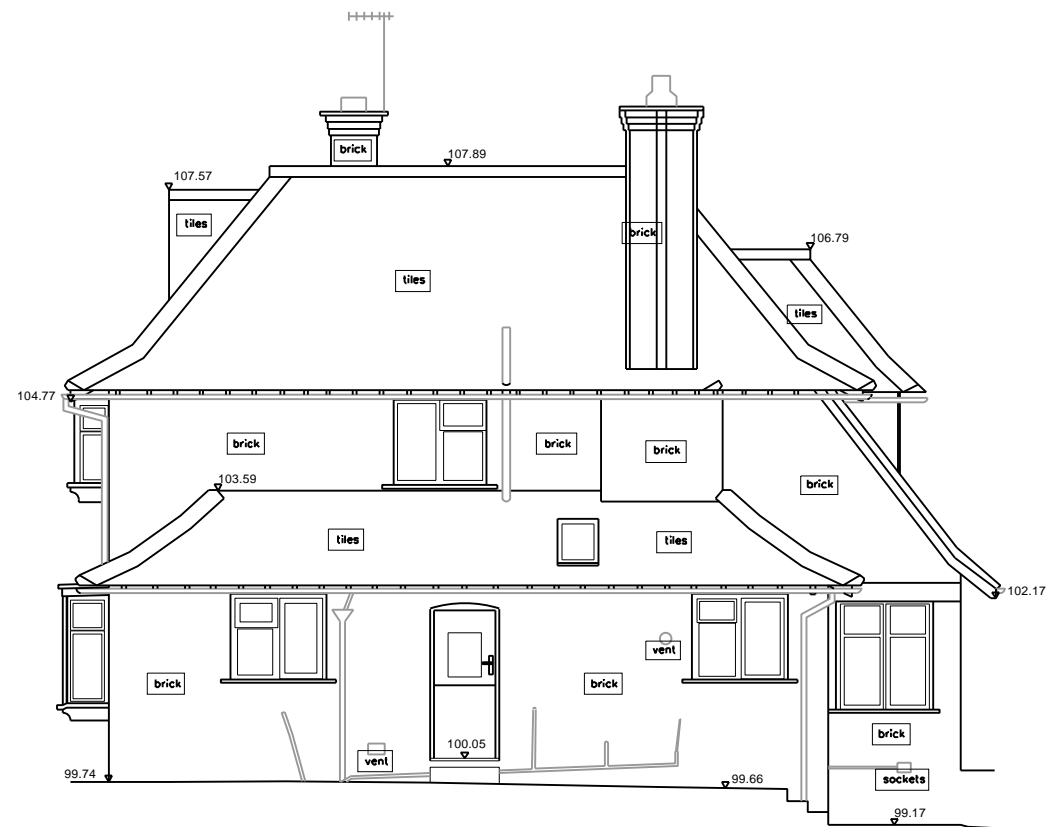

EXISTING SIDE ELEVATION

Datum 98.00m

SIDE ELEVATION

JLArchitecture

Email: James@jlarchitecture.co.uk

Tel: 07763850450

Web: www.jlarchitecture.co.uk

PROJECT PROPOSED NEW BUILD

ADDRESS

93 HEMPSTEAD ROAD
WATFORD
WD17 3HE

DRAWING

EXISTING SIDE ELEVATIONS

SCALE

1:100 on A3

DRAWN BY DRWG NOS. REV

JL 105 -

