



EXISTING SITE BLOCK PLAN

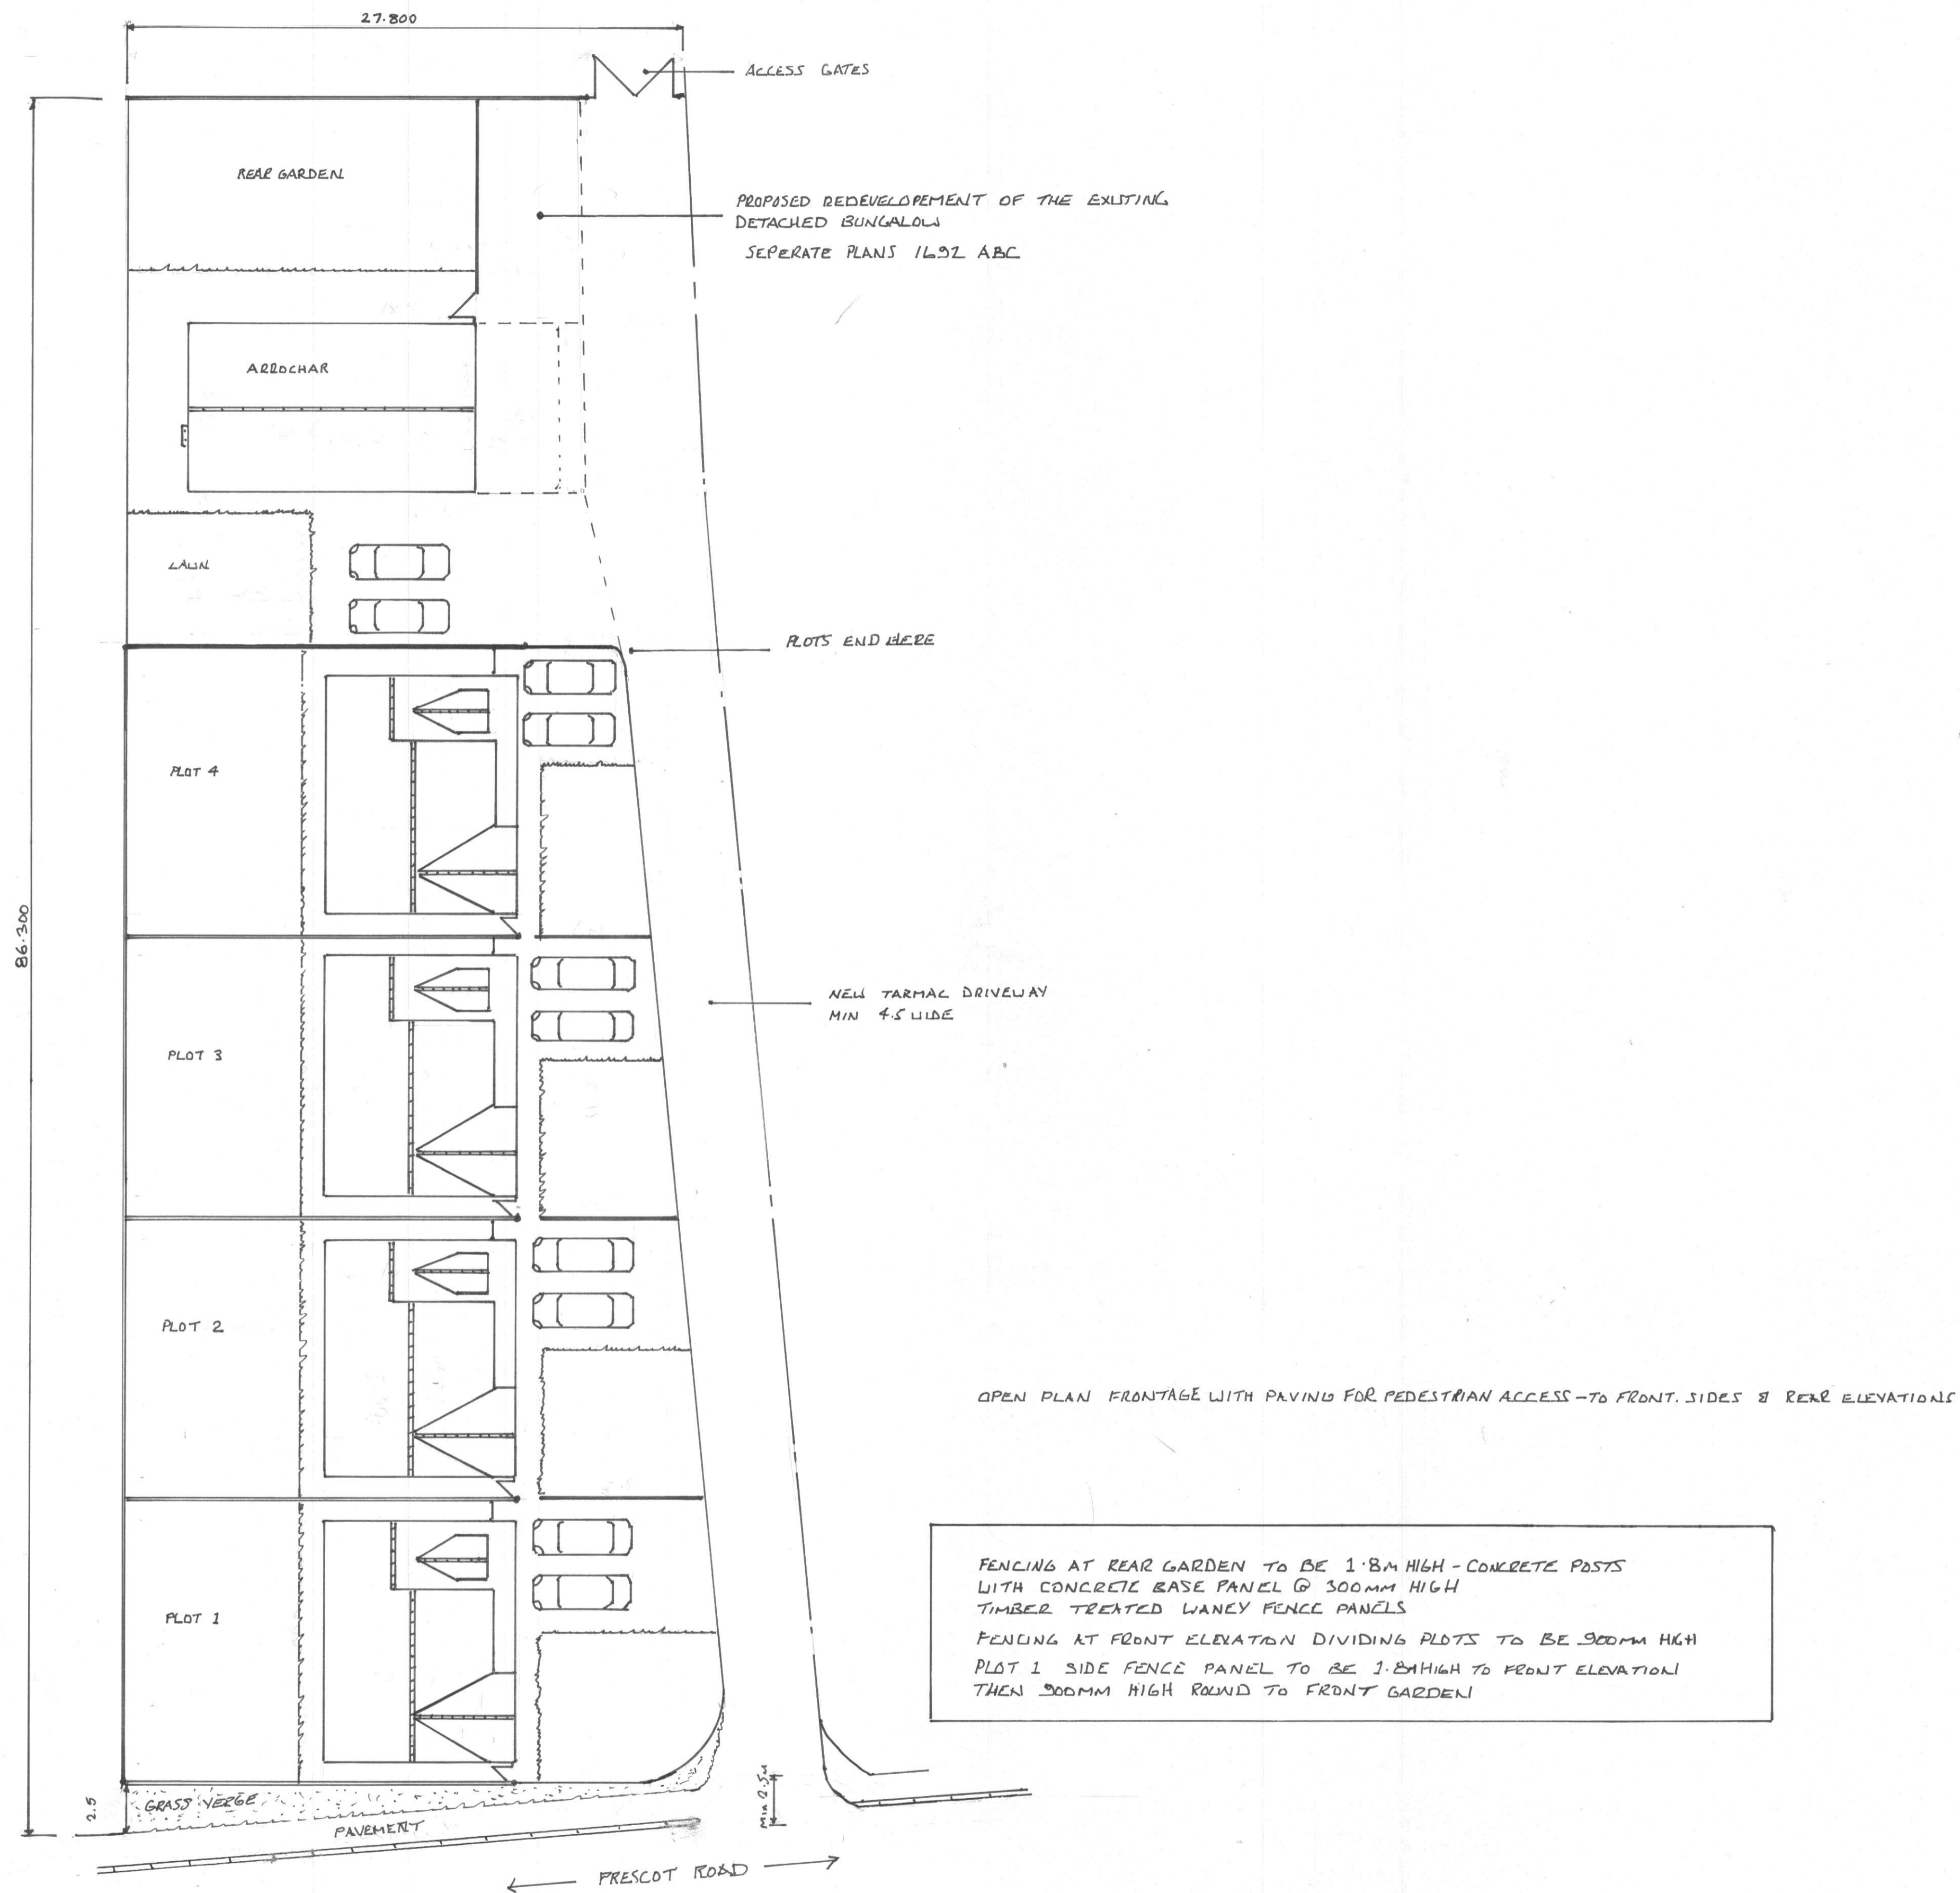

PROPOSED SITE BLOCK PLAN

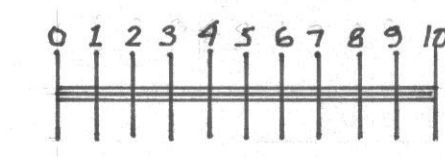

SCALE BAR 1:200

NEIL JONES DWG N° 1691 SCALE 1:200 JULY 2023

DEVELOPMENT OF FOUR DETACHED HOUSES

SUSAN LOPPY  
 AREOCHAR  
 PRESCOT ROAD  
 MELLING  
 L31 1AN