



- Plot 3A Material Key**
1. Red Buff Brickwork
  2. Warm Grey Brickwork
  3. Saw-tooth Masonry Spandrel
  4. Stackbonded Engineering Brickwork
  5. Cast Stone Parapet Capping
  6. Metal Post Balustrade
  7. Metal Soffit
  8. Window
  9. Metal Louvre Screen
  10. Residential Entrance
  11. Workspace Entrance

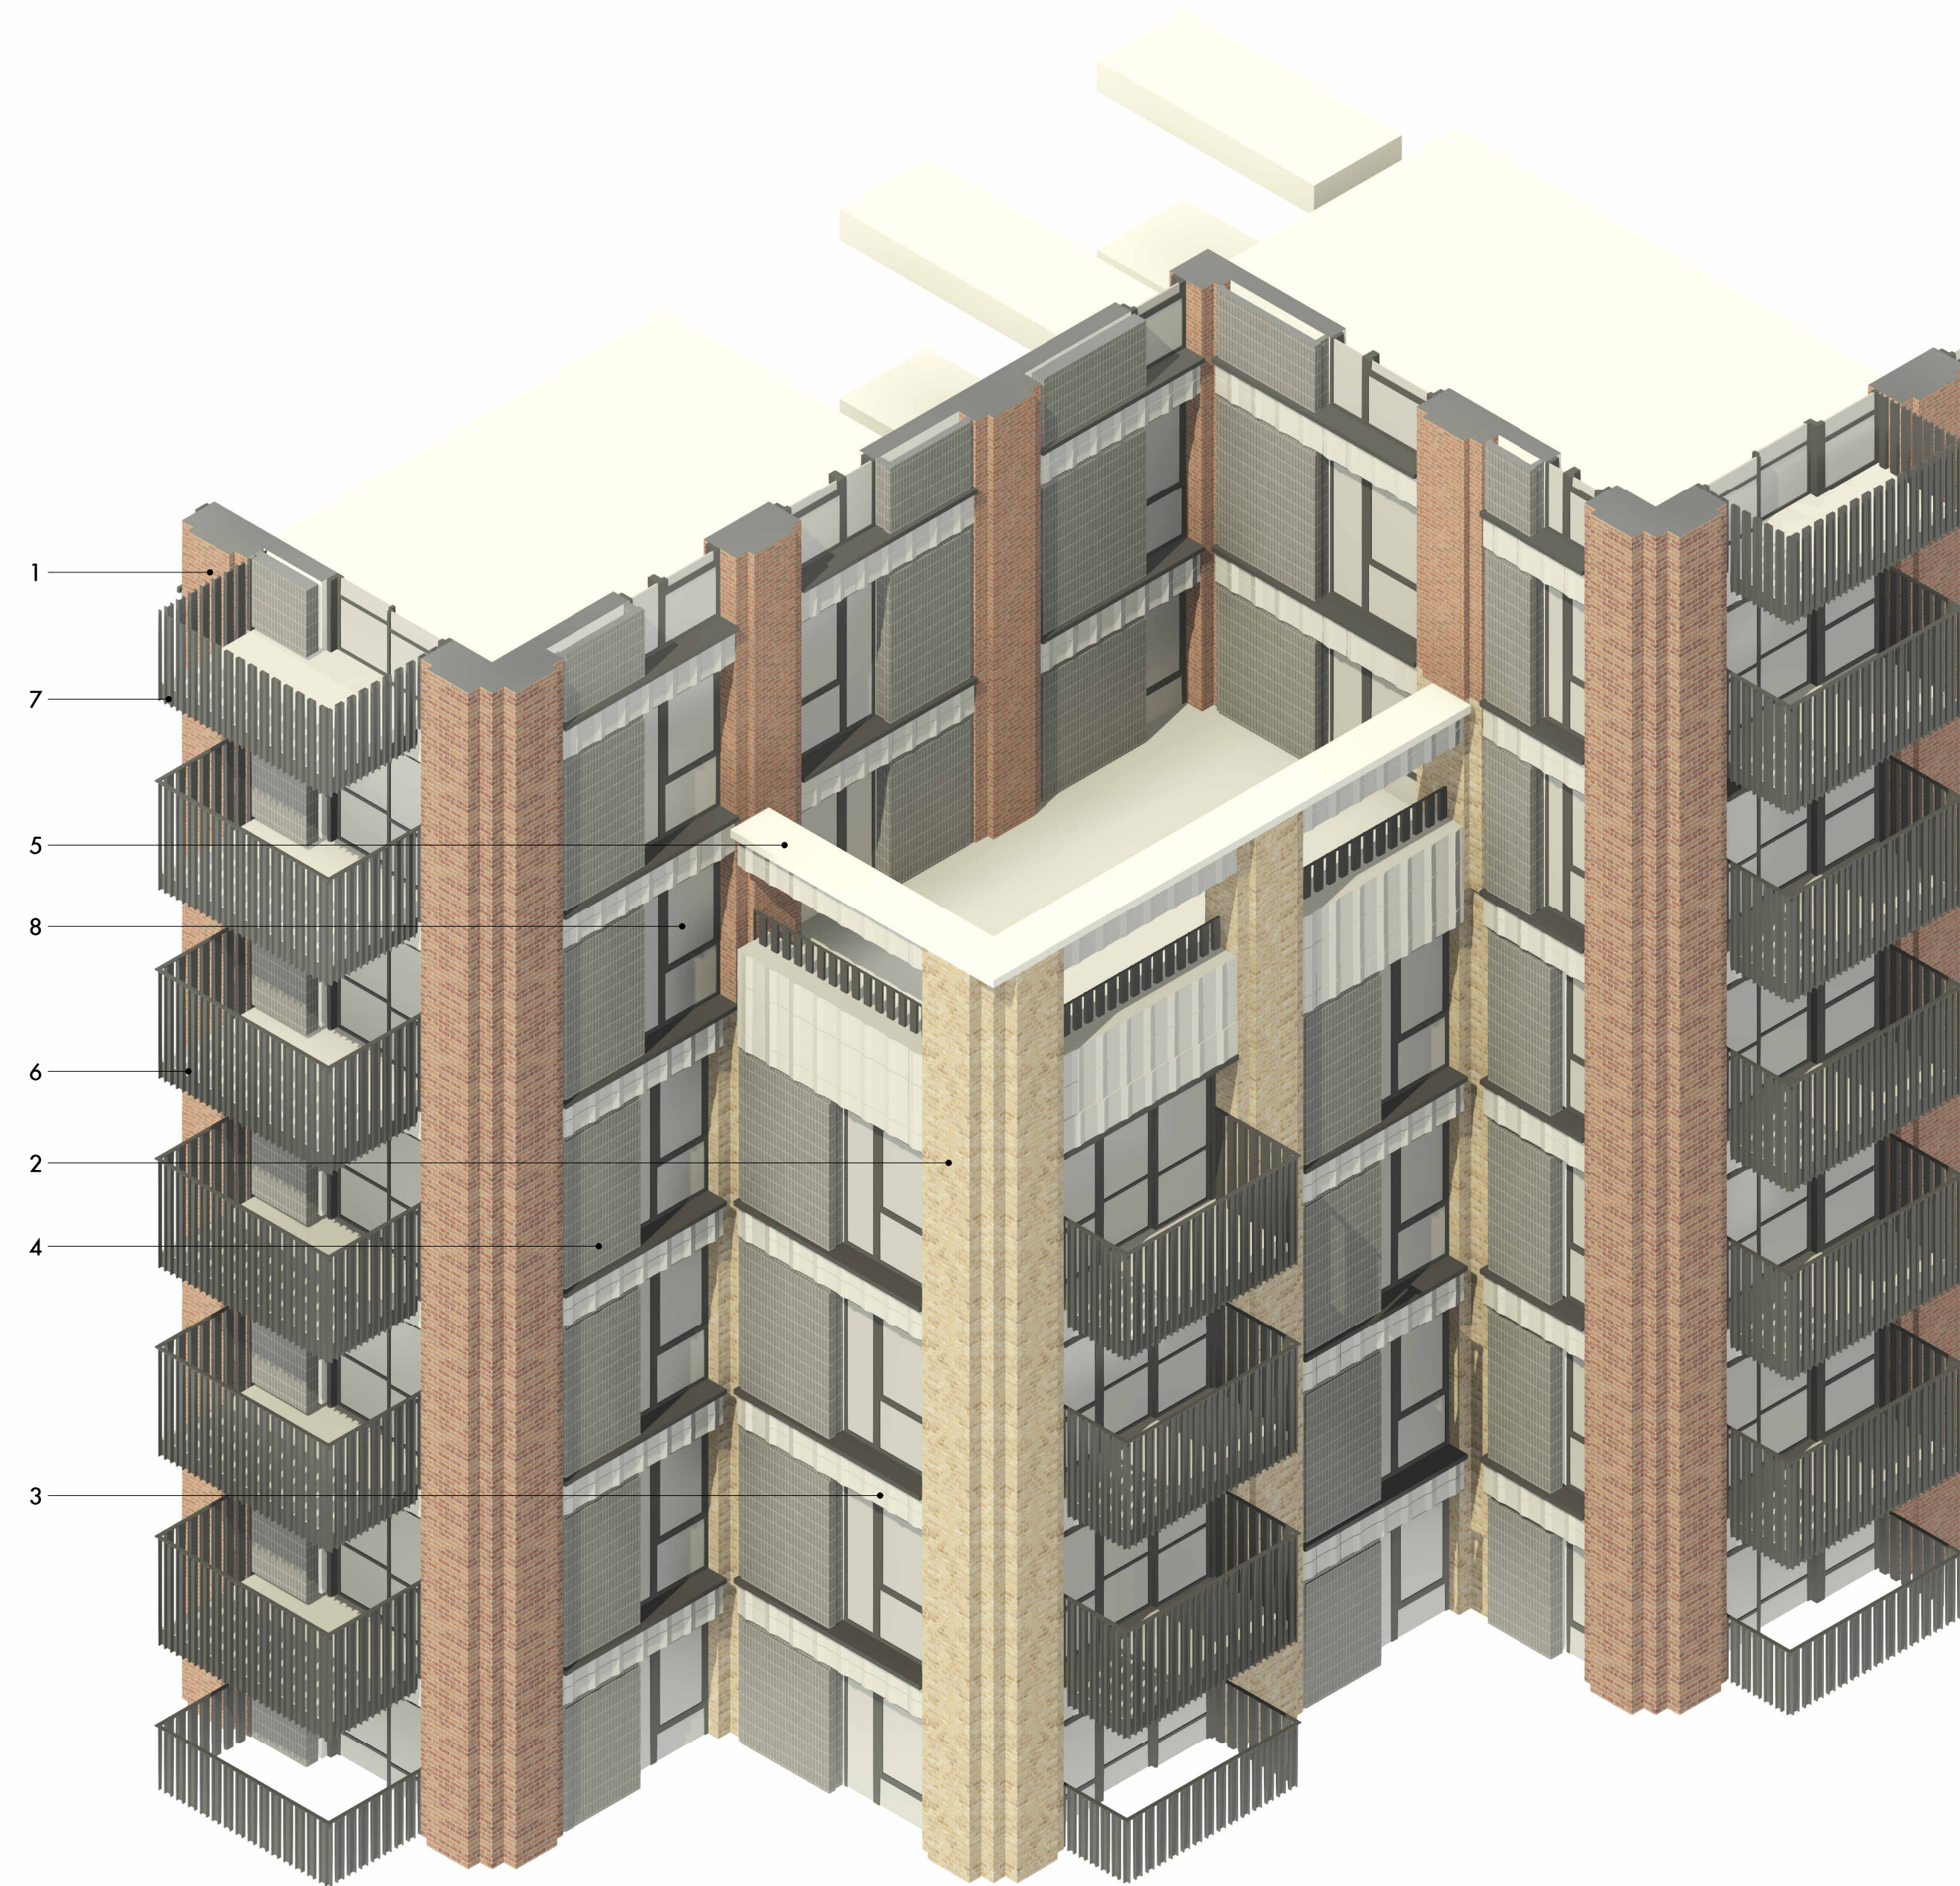


1 Bay Study 02 - Mid Level  
1 : 50



2 Bay Study 02 - Mid Level

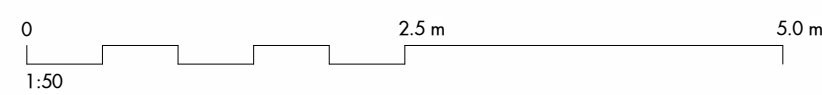

REV	DATE	DESCRIPTION	CKD
P1	08/12/23	Section 96A Proposal	MP

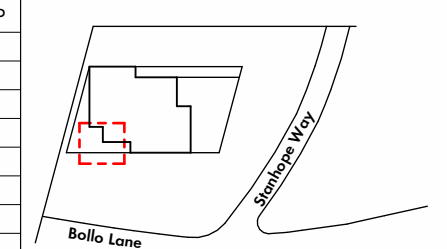

**Allies and Morrison LLP**  
 85 Southwark Street  
 London SE1 0HX  
 telephone 020 7921 0100  
 facsimile 020 7921 0101  
 email studio@alliesandmorrison.com  
 A&M JOB No: 22067

Bollo Lane : Plot 3A  
 Bay Study 02 - Mid Level  
 3D AND BAY STUDY VIEWS  
 BOLAN-AAM-BA-ZZ-DP-AR-07401  
 SCALE 1 : 50 @A1 1 : 100 @A3