



- Plot 3A Material Key**
1. Red Buff Brickwork
 2. Warm Grey Brickwork
 3. Saw-tooth Masonry Spandrel
 4. Stackbonded Engineering Brickwork
 5. Cast Stone Parapet Capping
 6. Metal Post Balustrade
 7. Metal Soffit
 8. Window
 9. Metal Louvre Screen
 10. Residential Entrance
 11. Workspace Entrance

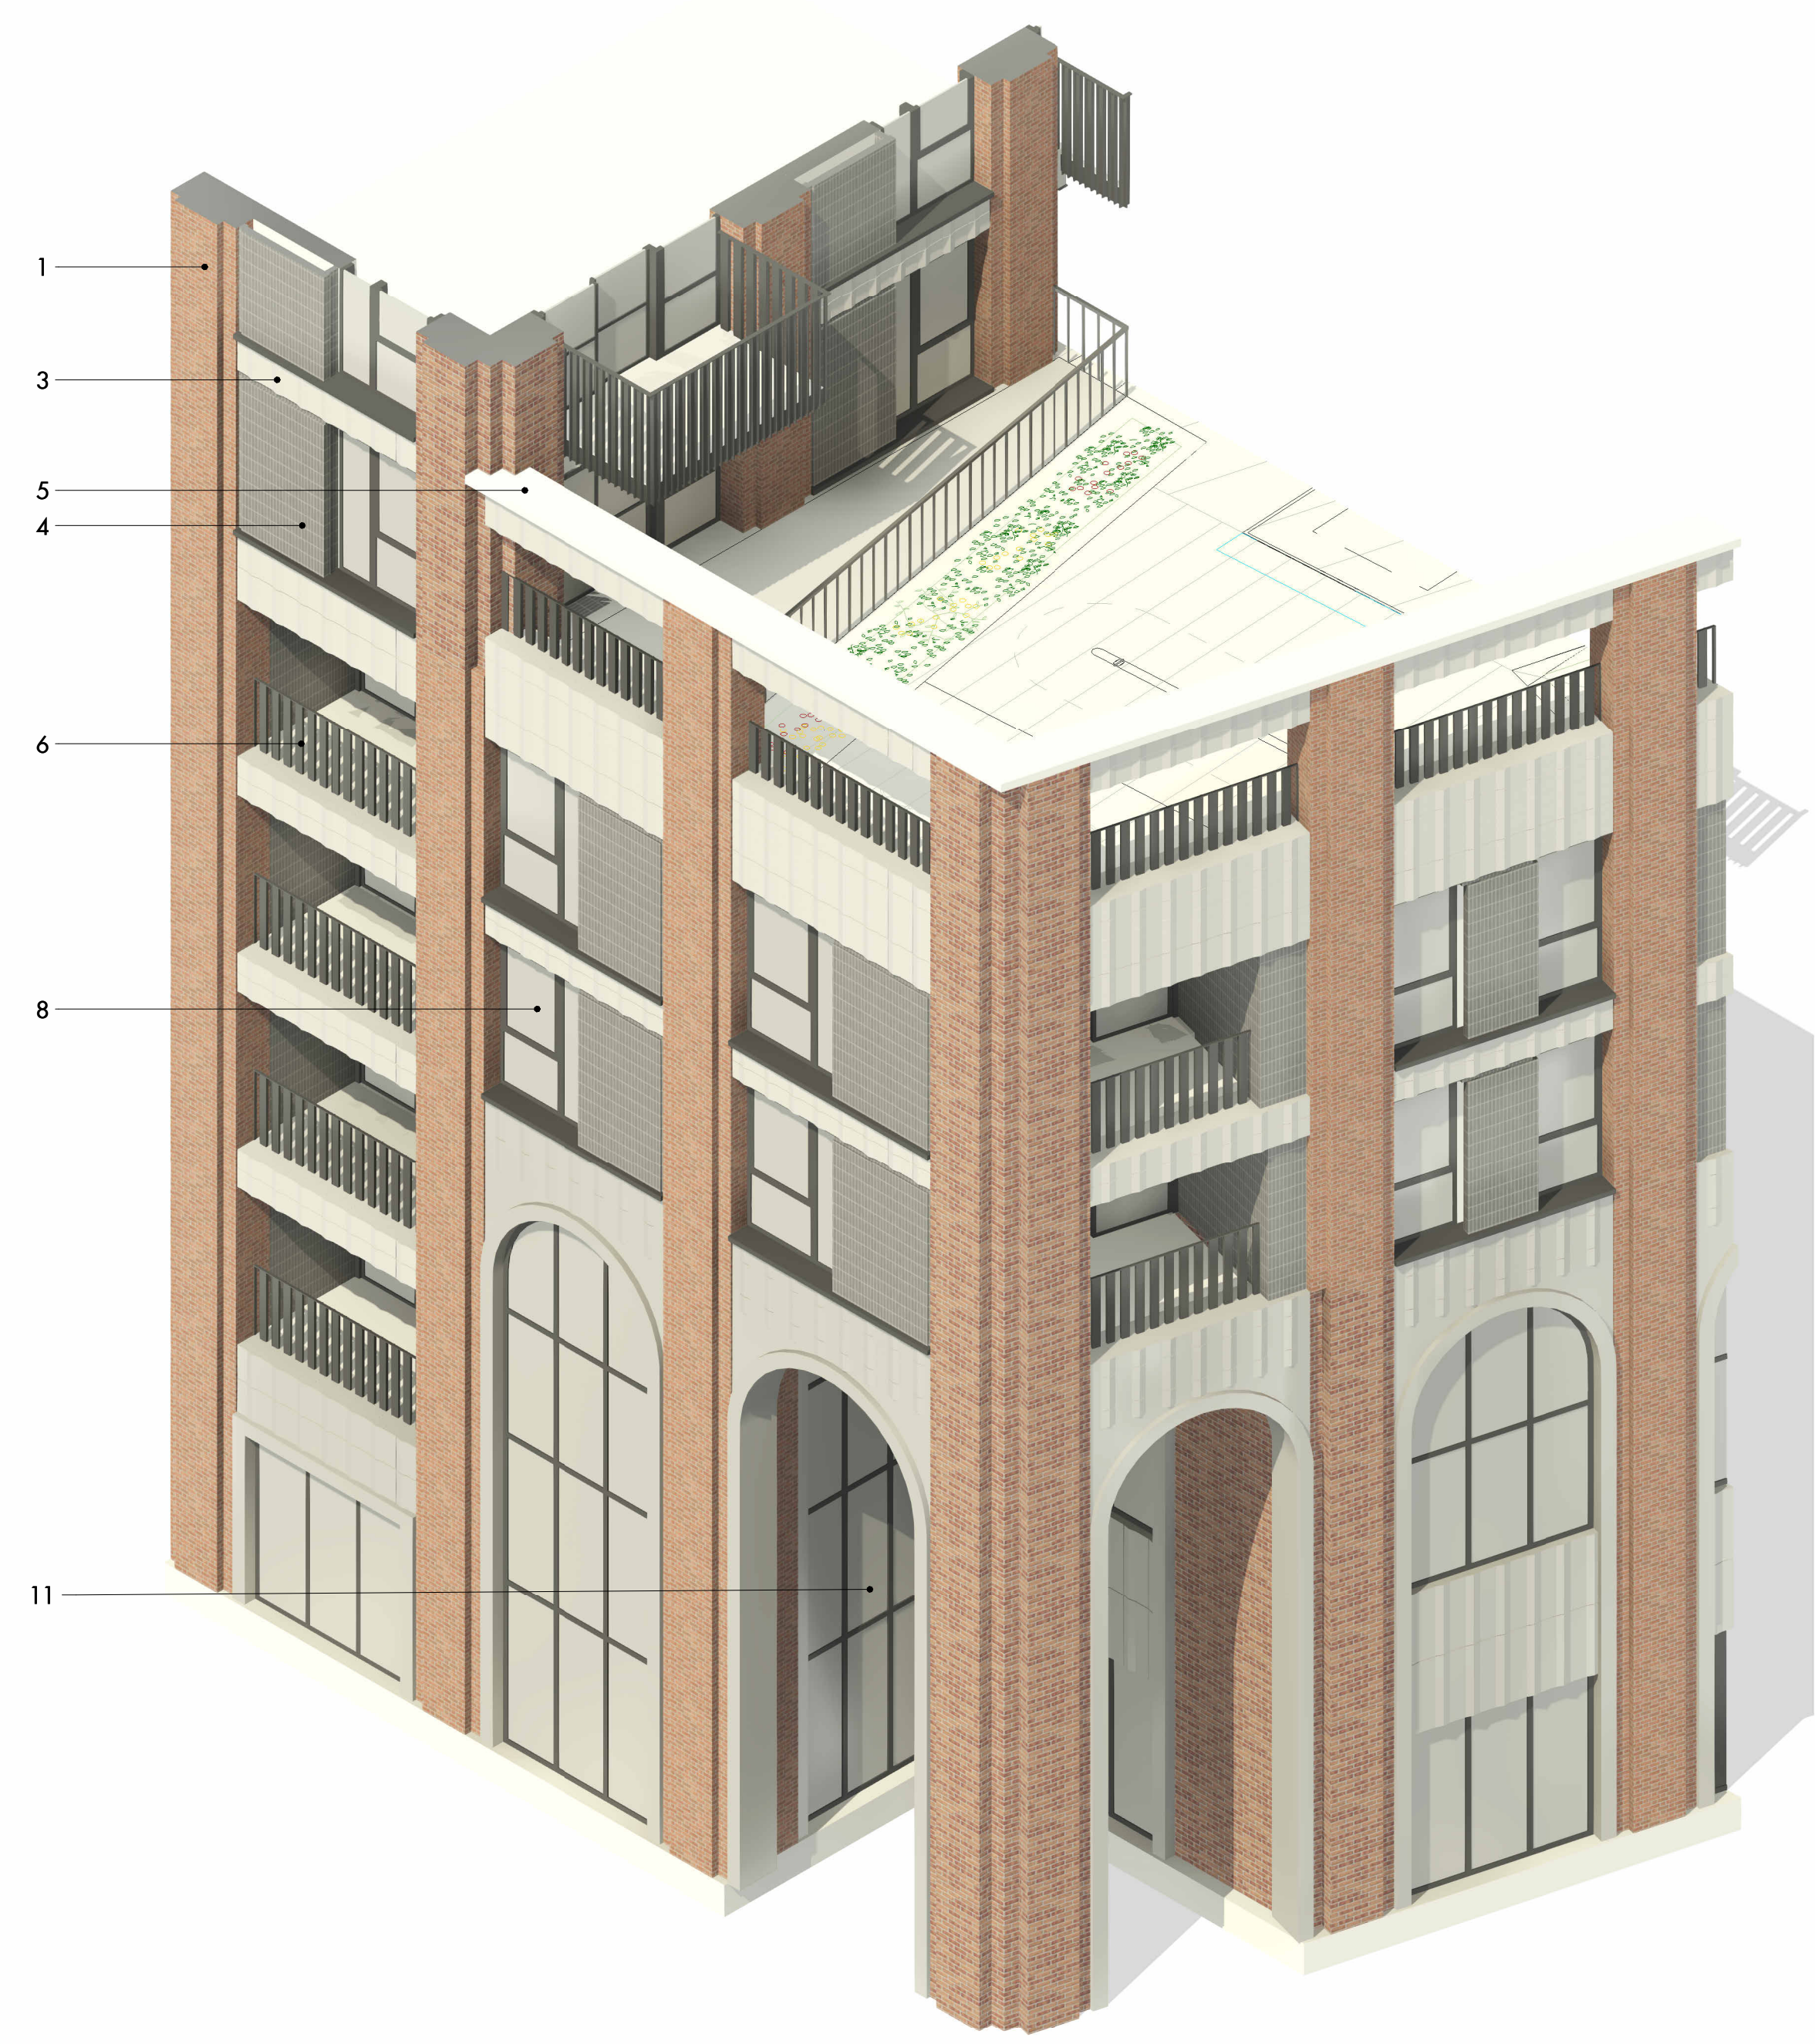

1 07_Bay Study 01 - Entrance and Collonade
1 : 50



2 07_Bay Study 01 - Entrance and Collonade

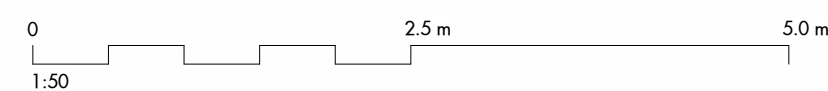


REV	DATE	DESCRIPTION	CKD
P1	08/12/23	Section 96A Proposal	MP

Figured dimensions are in millimetres unless noted otherwise. All dimensions and levels shall be verified on site before proceeding with works. Detailed site survey to be carried out to verify positions and level relationships with site features and ordnance survey. The Architect must be notified of any discrepancy. Boundaries are indicative only and are to be verified by others.

Allies & Morrison LLP is not responsible for any errors caused by the transmission, translation, software or computer systems. Allies & Morrison LLP is not responsible for nor shall be liable for the consequences of any use made of the drawings or models other than that for which they were produced by Allies & Morrison LLP for the Client.

All Intellectual Property Rights reserved

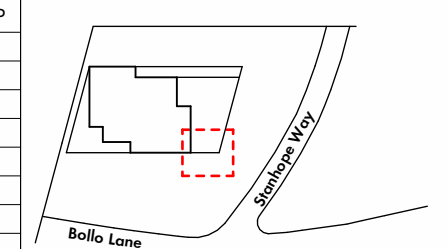

Allies and Morrison LLP
 85 Southwark Street
 London SE1 0HX
 telephone 020 7921 0100
 facsimile 020 7921 0101
 email studio@alliesandmorrison.com

Bollo Lane : Plot 3A
Bay Study 01 - Entrance and Collonade
 3D AND BAY STUDY VIEWS
 BOLAN-AAM-BA-ZZ-DP-AR-07400

A&M JOB No: 22067

SCALE 1 : 50 @A1 1 : 100 @A3