


**PLAN NOTES**

- 1.02 Residential Accommodation: Amendments to the lower and podium floorplate to accommodate the increased area of the dual stair core whilst achieving minimum Nationally Described Space Standards (NDSS) to residential homes;
- 6.01 Amendments to the Drawing title and number. Please refer to Document issue register.

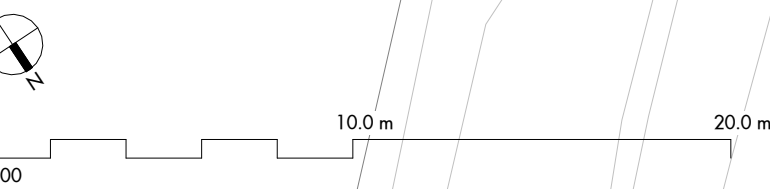

REV	DATE	DESCRIPTION	CKD
P1	08/12/23	Section 96A Proposal	MP

Figured dimensions are in millimetres unless noted otherwise. All dimensions and levels shall be verified on site before proceeding with works. Detailed site survey to be carried out to verify positions and level relationships with site features and ordnance survey. The Architect must be notified of any discrepancy. Boundaries are indicative only and are to be verified by others.

Allies & Morrison LLP is not responsible for any errors caused by the transmission, translation, software or computer systems. Allies & Morrison LLP is not responsible for nor shall be liable for the consequences of any use made of the drawings or models other than that for which they were produced by Allies & Morrison LLP for the Client.

All Intellectual Property Rights reserved

Plot 3A Boundary Line

**Allies and Morrison LLP**  
 85 Southwark Street  
 London SE1 0HQ  
 telephone 020 7921 0100  
 facsimile 020 7921 0101  
 email studio@alliesandmorrison.com

Bollo Lane : Plot 3A  
 Setting Out Plan  
**GENERAL ARRANGEMENT**  
 BOLAN-AAM-BA-00-DP-AR-07003

6.01

A&M JOB No: 22067

SCALE 1 : 200 @A1 1 : 400 @A3

**P1**  
Revision