



SOUTH ELEVATION

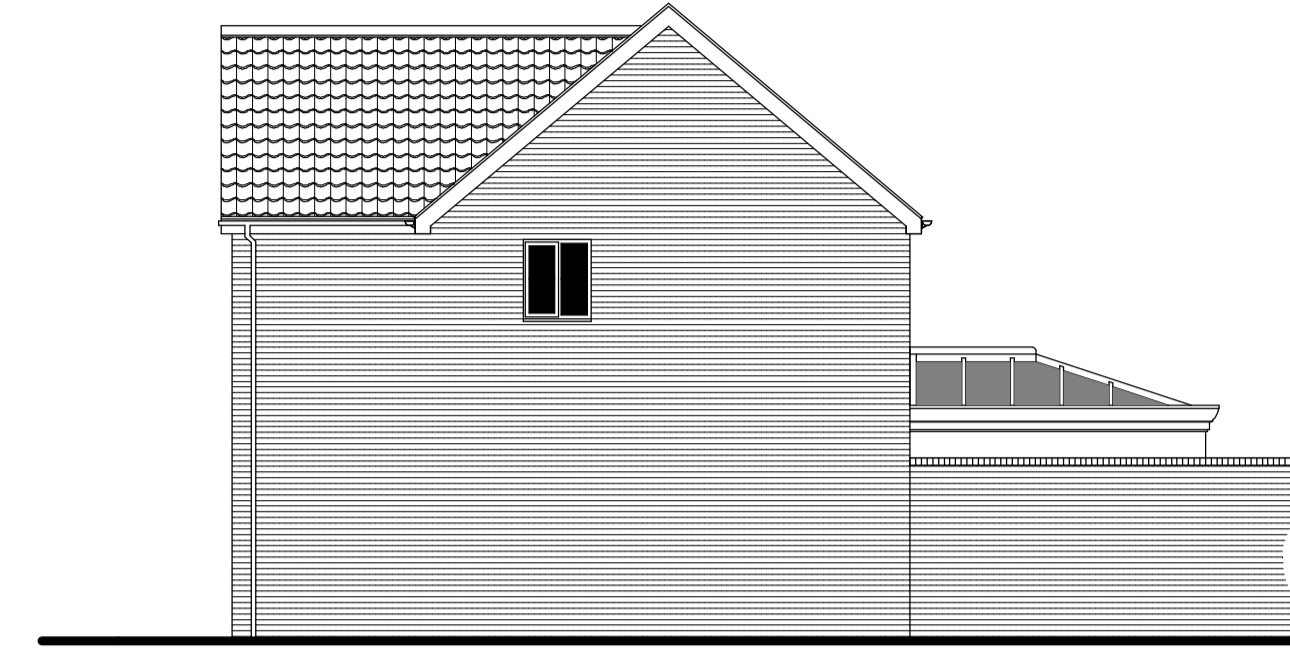


EAST ELEVATION



WEST ELEVATION

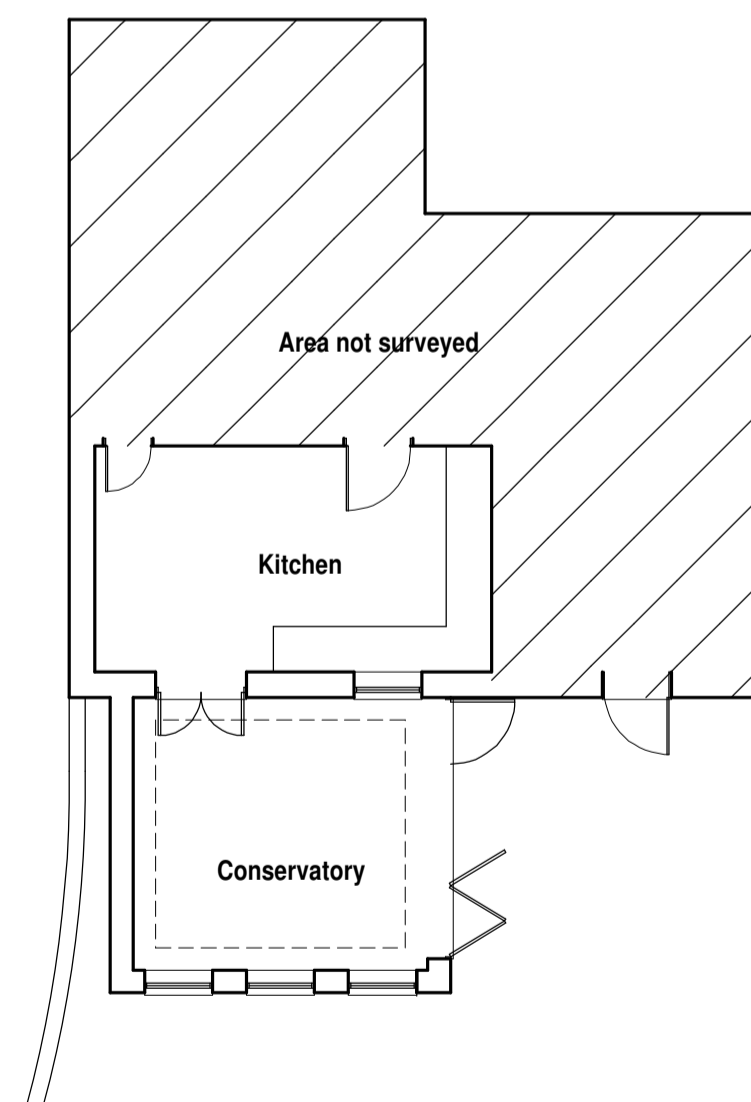

GROUND FLOOR PLAN

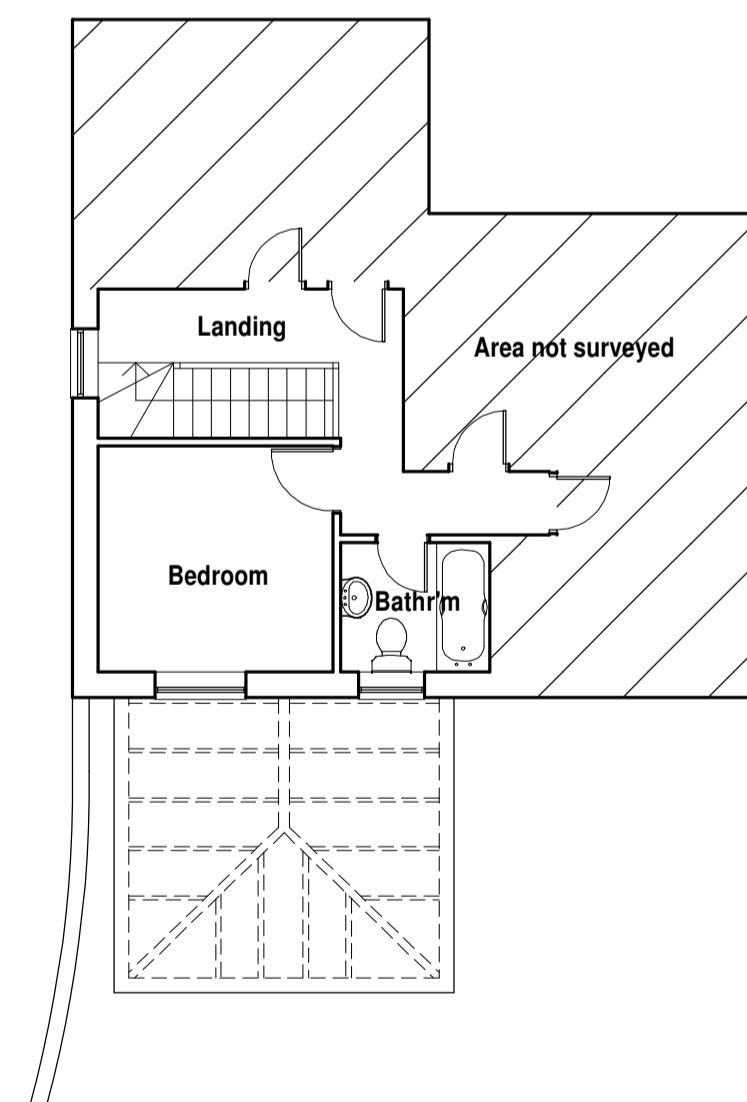

FIRST FLOOR PLAN

DATE	REV	DESCRIPTION	DRAWN
Patrick Allen & Associates Architects			
architects@patrickallen.org.uk		2 Grange Business Centre	
www.patrickallen.org.uk		Tommy Flowers Drive	
+44 (0)1473 620660		Grange Farm	
		Kesgrave, Ipswich	
		Suffolk, IP5 2BY	
Project			
EXTENSIONS & ALTERATIONS.			
3 EMMA GIRLING CLOSE, HADLEIGH. IP7 6FH.			
Client			
--			
Drawing Title			
As Existing			
Drawing Status			
Planning			
Scale	Paper Size	Date	Drawn
1:100	A1	Dec 2023	--
Drawing Number			
4503-02			
© 2023 Patrick Allen & Associates Limited Registered No: 4694261			