




FRONT ELEVATION.

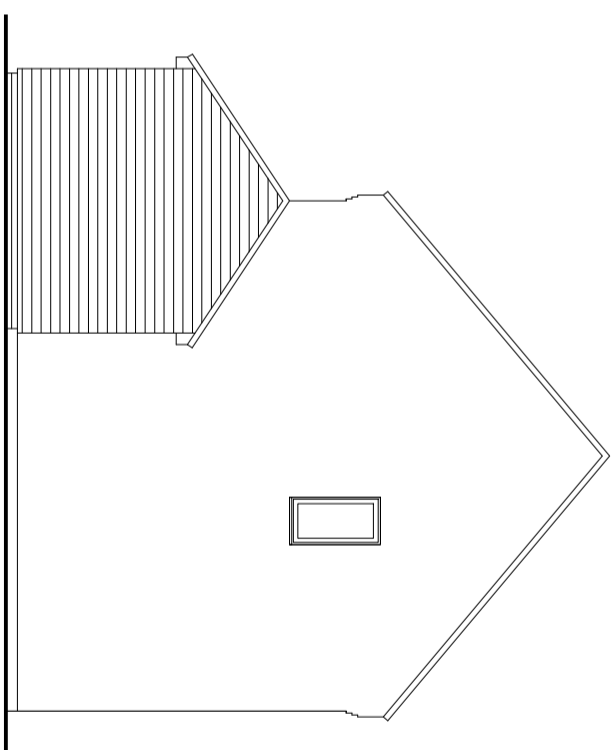

SIDE ELEVATION.

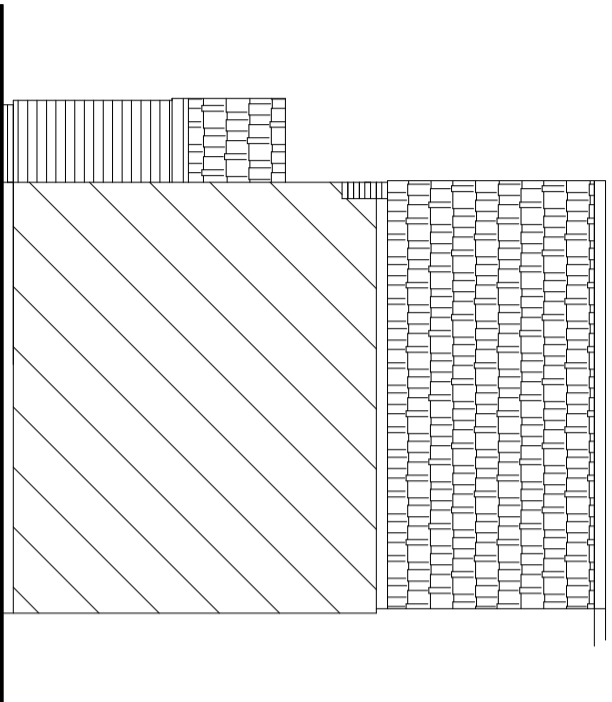

REAR ELEVATION.

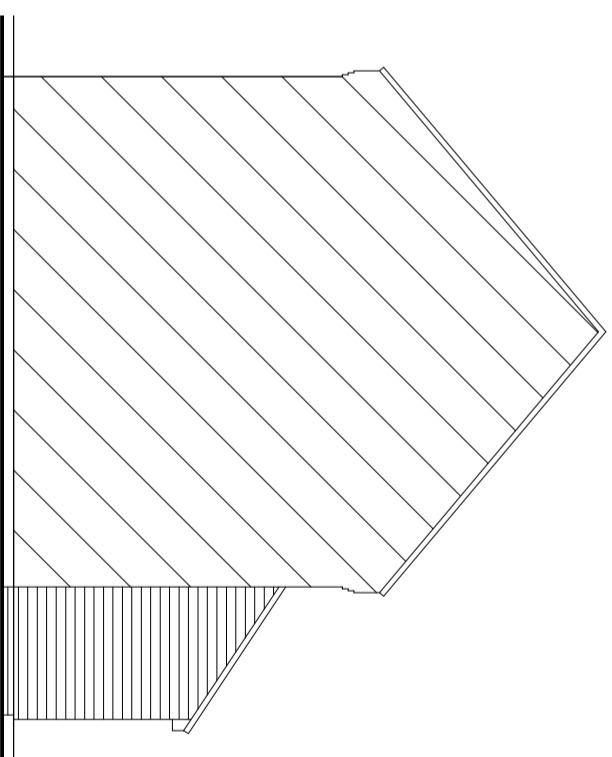

SIDE ELEVATION.

PROPOSED ELEVATIONS

REVISIONS:

DESIGN:

-

DRAWING TITLE:
**PROPOSED
ELEVATIONS**

DRG. NO.:

06

DATE:

NOVEMBER 23

REV.:

.

SCALE:

1:100

DRAWN BY:

S.A

CLIENT:

.

ADDRESS:

**5 TURKENTINE CLOSE,
GREAT CORNARD,
SUFFOLK
CO10 0YR.**

CLIENT TELEPHONE:

DRAWING STATUS:

FEASIBILITY PLANNING BUILDING REGULATIONS.

All work to be carried out to comply with
1. The latest building regulations approved documents.
2. N.H.B.C.
3. T.R.A.D.A. for timber frames.