

REVISIONS:

DESIGN: -

DRAWING TITLE:
**SITE LOCATION
PLAN.**

DRG NO:
100

DATE:
NOVEMBER 23

REV: .

SCALE:
1:1250

DRAWN BY:
S.A

CLIENT: .



ADDRESS:
**5 TURKENTINE CLOSE,
GREAT CORNARD,
SUFFOLK
CO10 0YR.**

CLIENT TELEPHONE:

DRAWING STATUS:

<input type="checkbox"/> FEASIBILITY	<input checked="" type="checkbox"/> PLANNING	<input type="checkbox"/> BUILDING REGULATIONS.
--------------------------------------	--	--

All work to be carried out to comply with
1. The latest building regulations approved documents.
2. NHBC.
3. TRADA for timber frames.

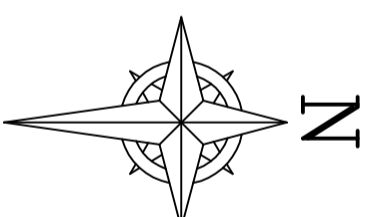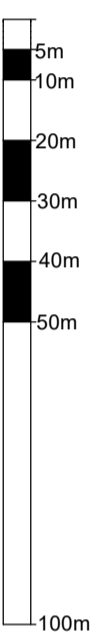

SITE LOCATION PLAN.