

REVISIONS:

DESIGN:

-

DRAWING TITLE:  
EXISTING  
FLOOR PLAN

DRG. NO.:

02

DATE:

NOVEMBER 23

REV.:

.

SCALE:

1:20

DRAWN BY:

S.A

CLIENT:


.

ADDRESS:

5 TURKENTINE CLOSE,  
GREAT CORNARD,  
SUFFOLK  
CO10 0YR.

CLIENT TELEPHONE:

.

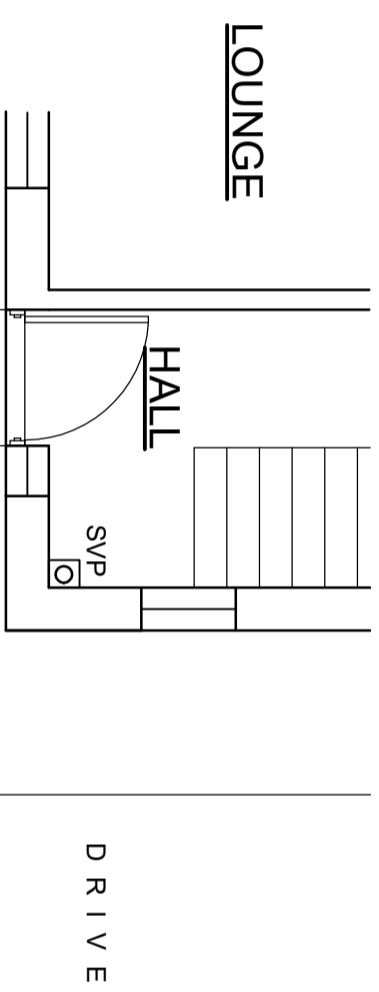

# EXISTING PART- FLOOR PLAN

DRAWING STATUS:

FEASIBILITY  PLANNING  BUILDING REGULATIONS.

All work to be carried out to comply with  
1. The latest building regulations approved documents.  
2. NHBC.  
3. TRADA, for timber frames.