



01 | EXISTING SECTION A-A

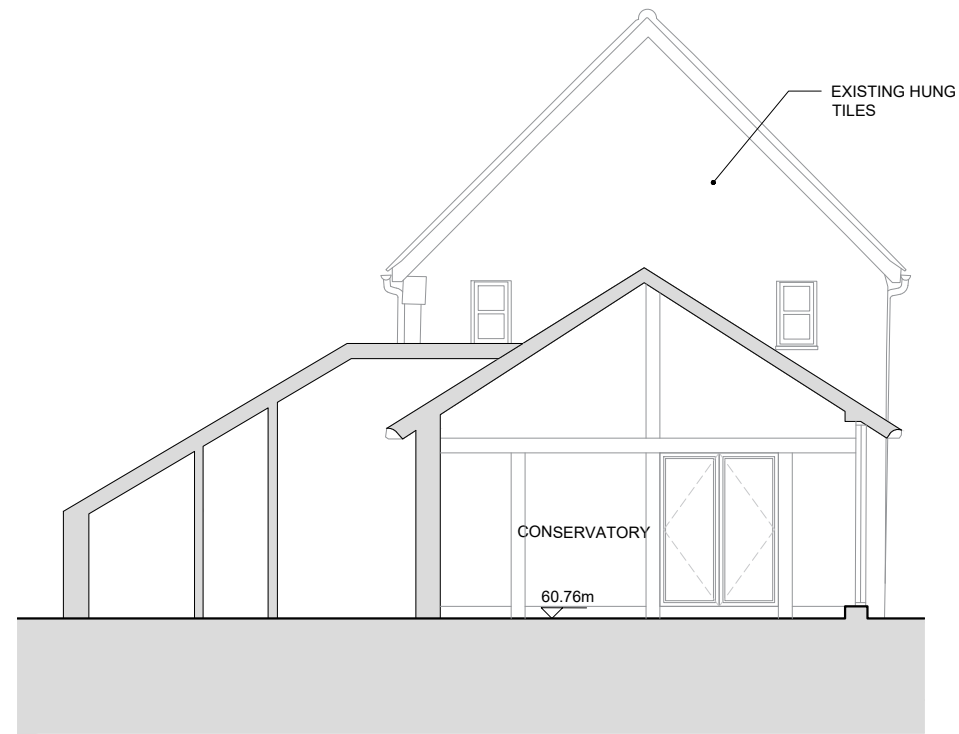


02 | PROPOSED SECTION C-C




01 | EXISTING SECTION B-B

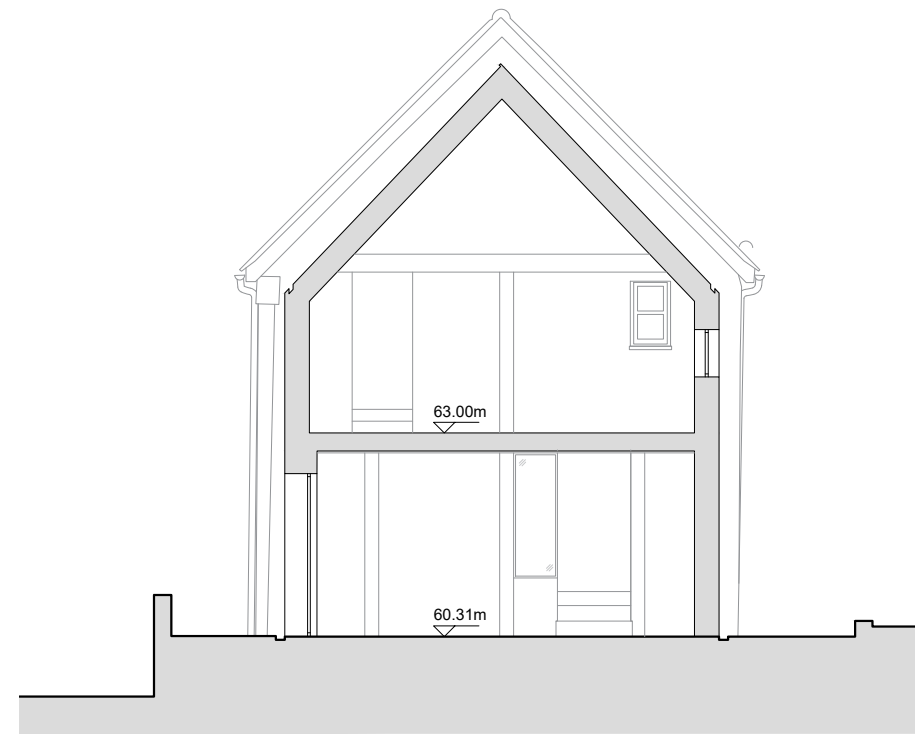

02 | PROPOSED SECTION D-D

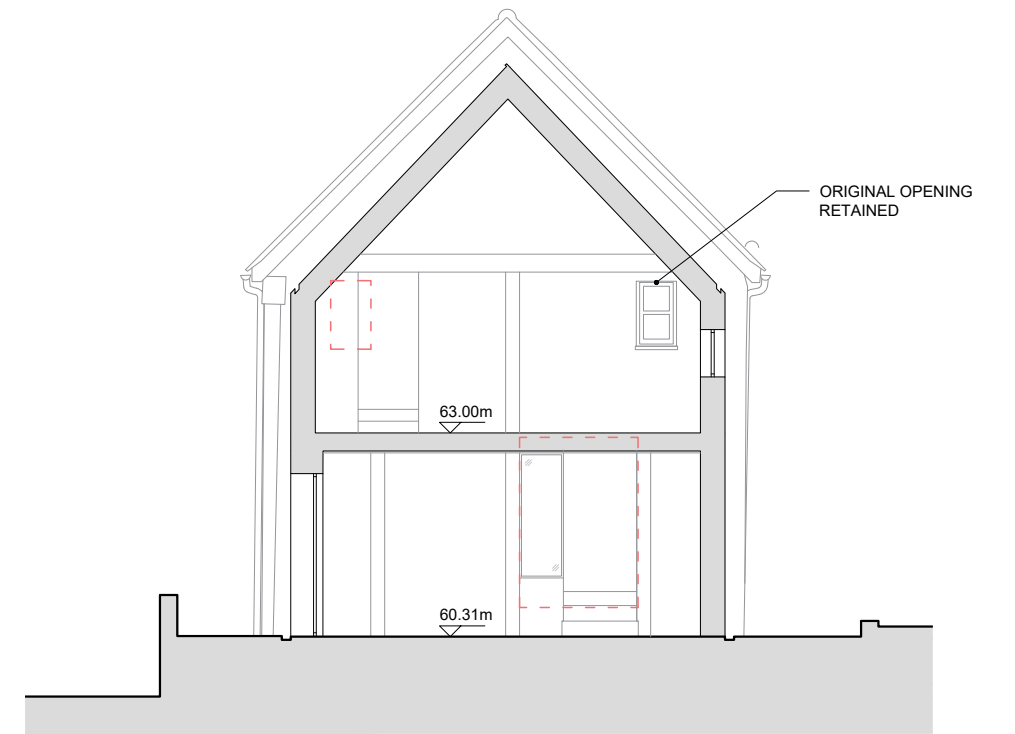

02 | PROPOSED SECTION D-D - DEMOLITION

KEY:  
 ORIGINAL OPENING TO BE DEMOLISHED



ROBINSON VAN NOORT  
 4/4a  
 Bloomsbury Square  
 London WC1A 2RP  
 T: 0207 039 1881  
 W: www.robinsonvannoort.com

TITLE  
**EXISTING & PROPOSED SECTIONS**

Rev.	Rev. Date	Drw	Chk	Description

CLIENT  
 MIRANDA DAVIES  
  
 PROJECT  
 HEYWOOD FARM, READING  
 BUCKINGHAMSHIRE RG7 2DG

DRW. BY  
 AS  
  
 JOB NO.  
 261

ISS. BY  
 AR  
  
 DWG. NO.  
 PL-301

SHEET @ SCALE  
 1:100 @A3  
  
 DATE OF ISSUE  
 08.12.2023  
  
 REV.  
 -