



Any dimensions shown should be checked on site and discrepancies reported to the Architect prior to construction. Designs are not coordinated with engineer projects. Do not scale for construction purposes.


Block Plans are scaled from the Ordnance Survey Location Maps. Please see the licence number for the OS Maps in the Location Plans

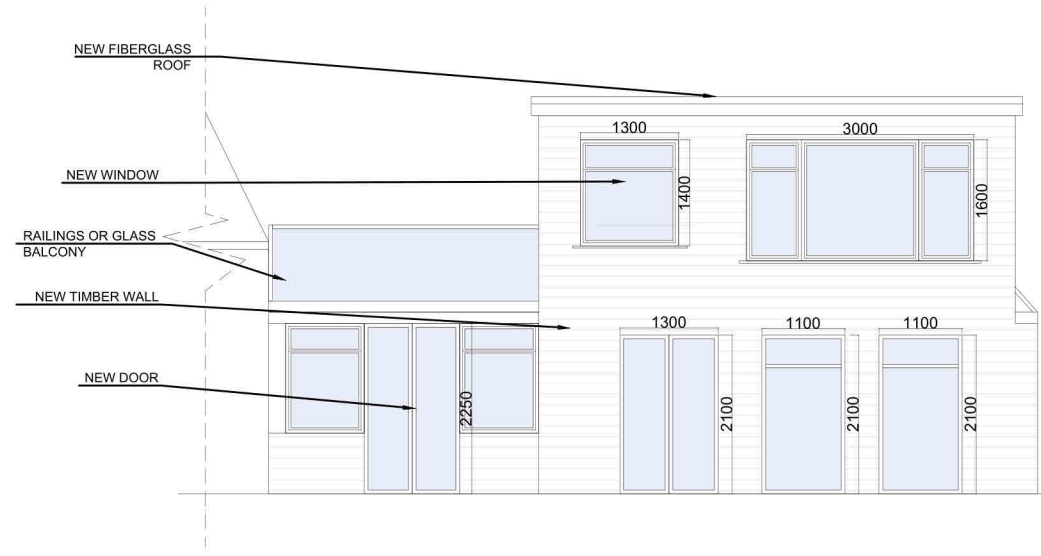


Existing East Elevation

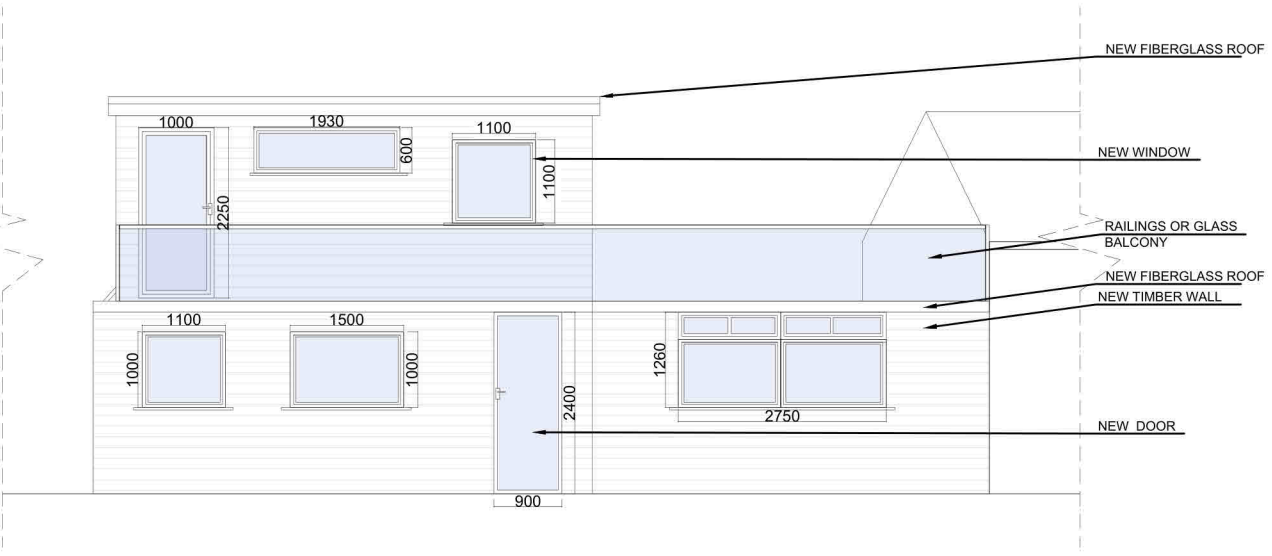

Existing West Elevation

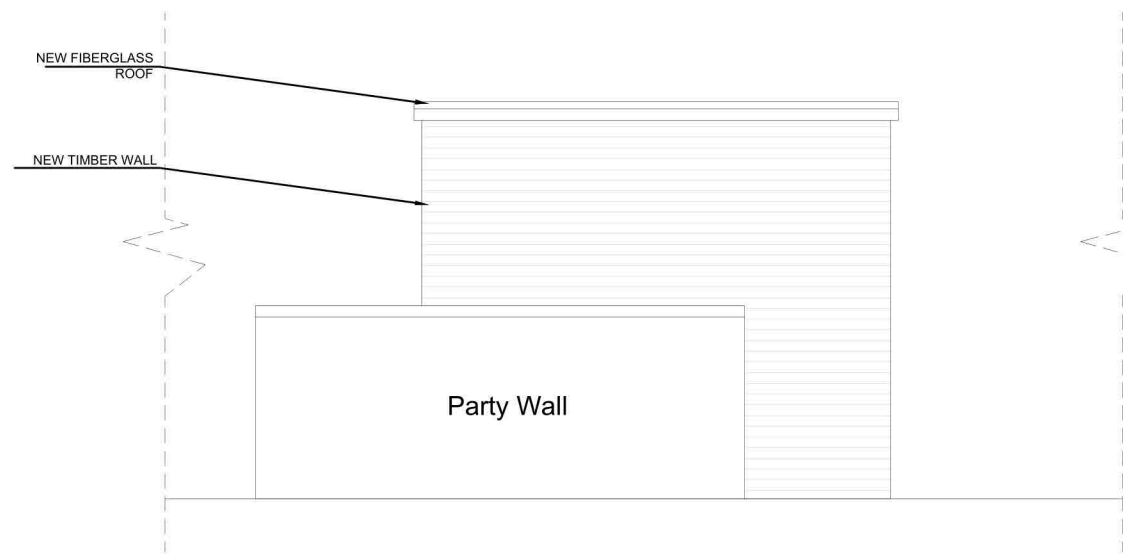


Existing South Elevation

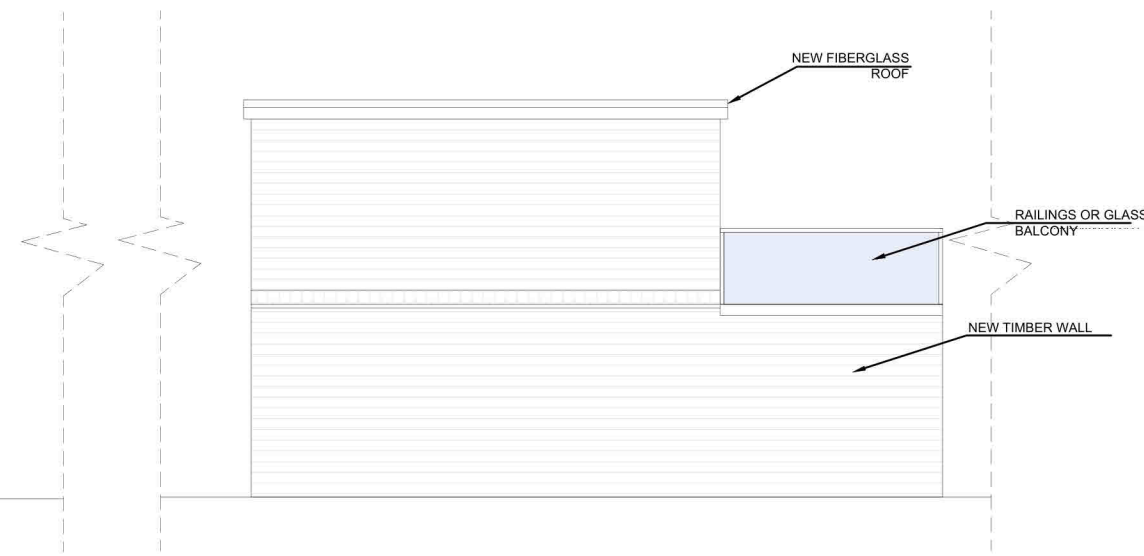

Existing North Elevation

Plan 06

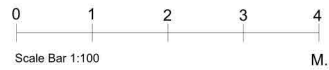

Drawing Name Existing Elevations	
Project Address White Cottage, Chywoone Hill Newlyn, Penzance TR18 5AR	
Scale 1/100 at A3	Date 24.05.2023
Designer DG	Revision V3

Drawing No.
WhiteCottage_ExistingElevations_V3



Planning By Design Ltd
www.planning-by-design.co.uk
hello@planning-by-design.co.uk