


PLAN 1

EXISTING GARAGE FLOORPLAN


1.50 SCALE

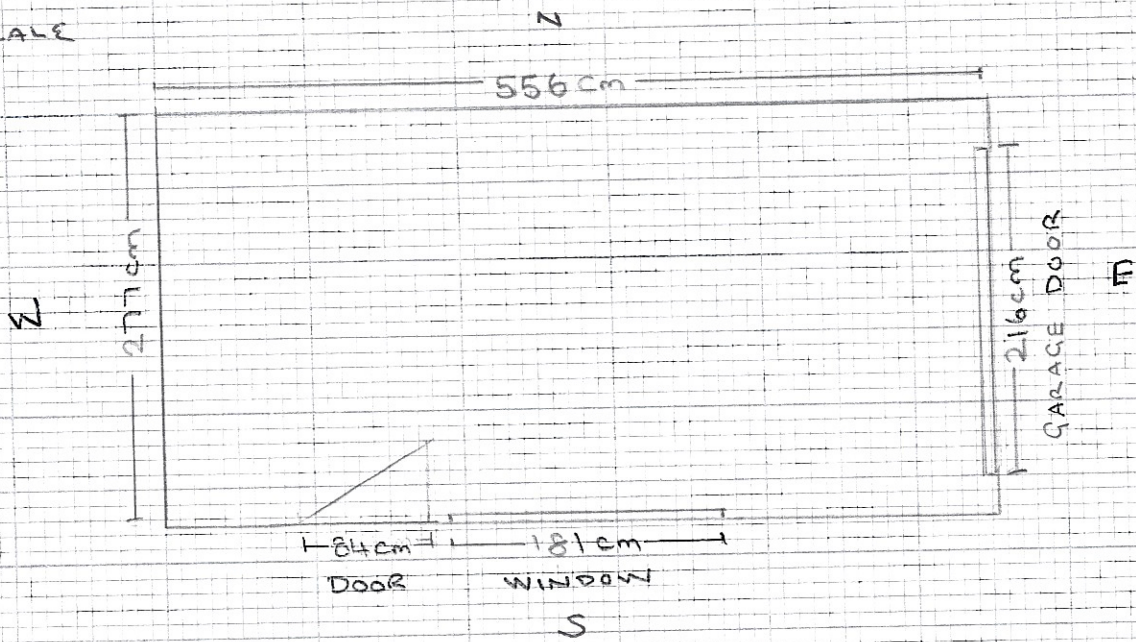

PLAN 2

PROPOSED GARAGE FLOORPLAN

1.50 SCALE

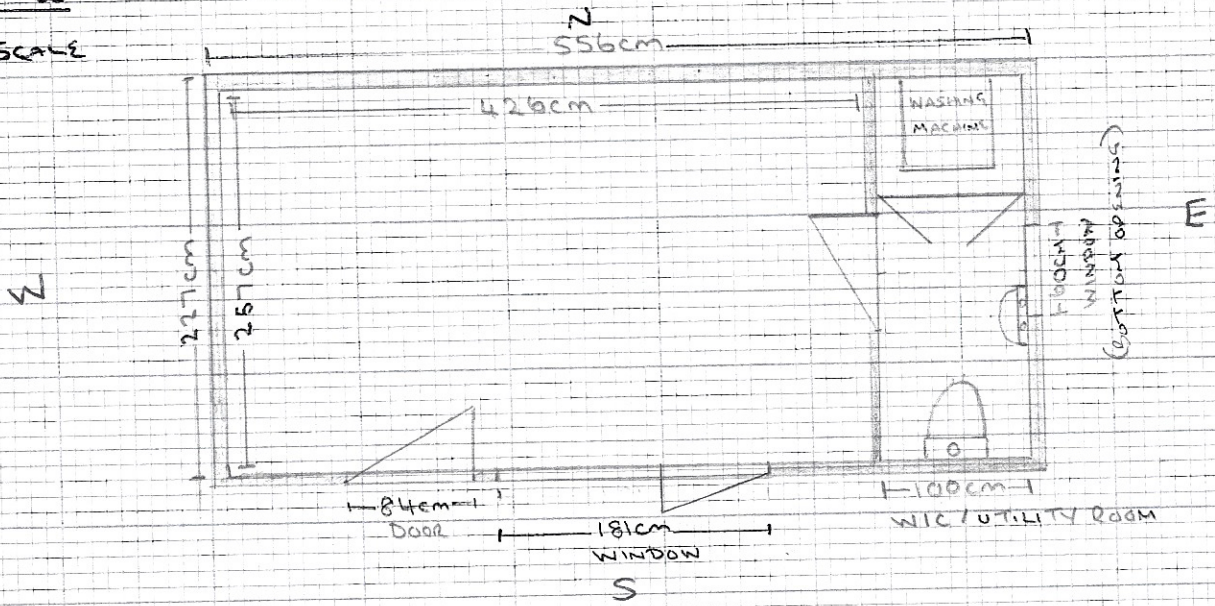

10mm INSULATION ADDED

1.50

