

- Notes:
- 1 Do not scale off this drawing for construction purposes. Discrepancies can be caused during printing, photocopying etc so we advise any prints to be requested directly from the RA Design office.
  - 2 All dimensions and levels to be checked on site by the contractor before commencement of work and discrepancies reported to RA Design.
  - 3 No responsibility can be accepted for errors arising on site due to unauthorised variations from the drawings.
  - 4 This drawing is the copyright of RA Design Ltd and may not be reproduced without licence.
  - 5 **CDM**  
The CDM Regulations 2015 have been considered during the preparation of these drawings. Before commencement works on site please ask to see a copy of the potential site hazards from the contractor or refer to the Health and Safety file.

Revisions	Date

Latitude, Peverell Terrace, Porthleven,  
Cornwall, TR13 9DZ  
**01736 796111**  
www.radesign.org.uk office@radesign.org.uk


Chartered Architectural Technologist

Title  
Proposed Garage Building  
@ Zawn House  
Porthleven


Scale & paper size  
1:50 @ A1

Date  
Oct 2023


Client  
Mr Karema & Miss Turner

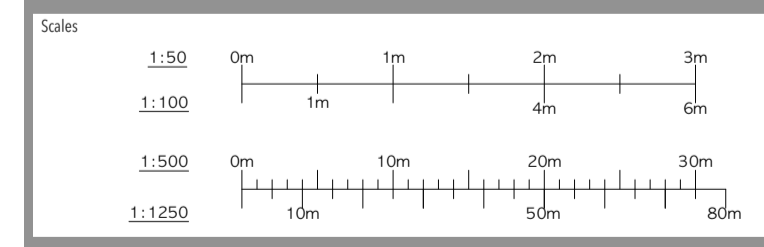

Existing Plans  
**2232/03**

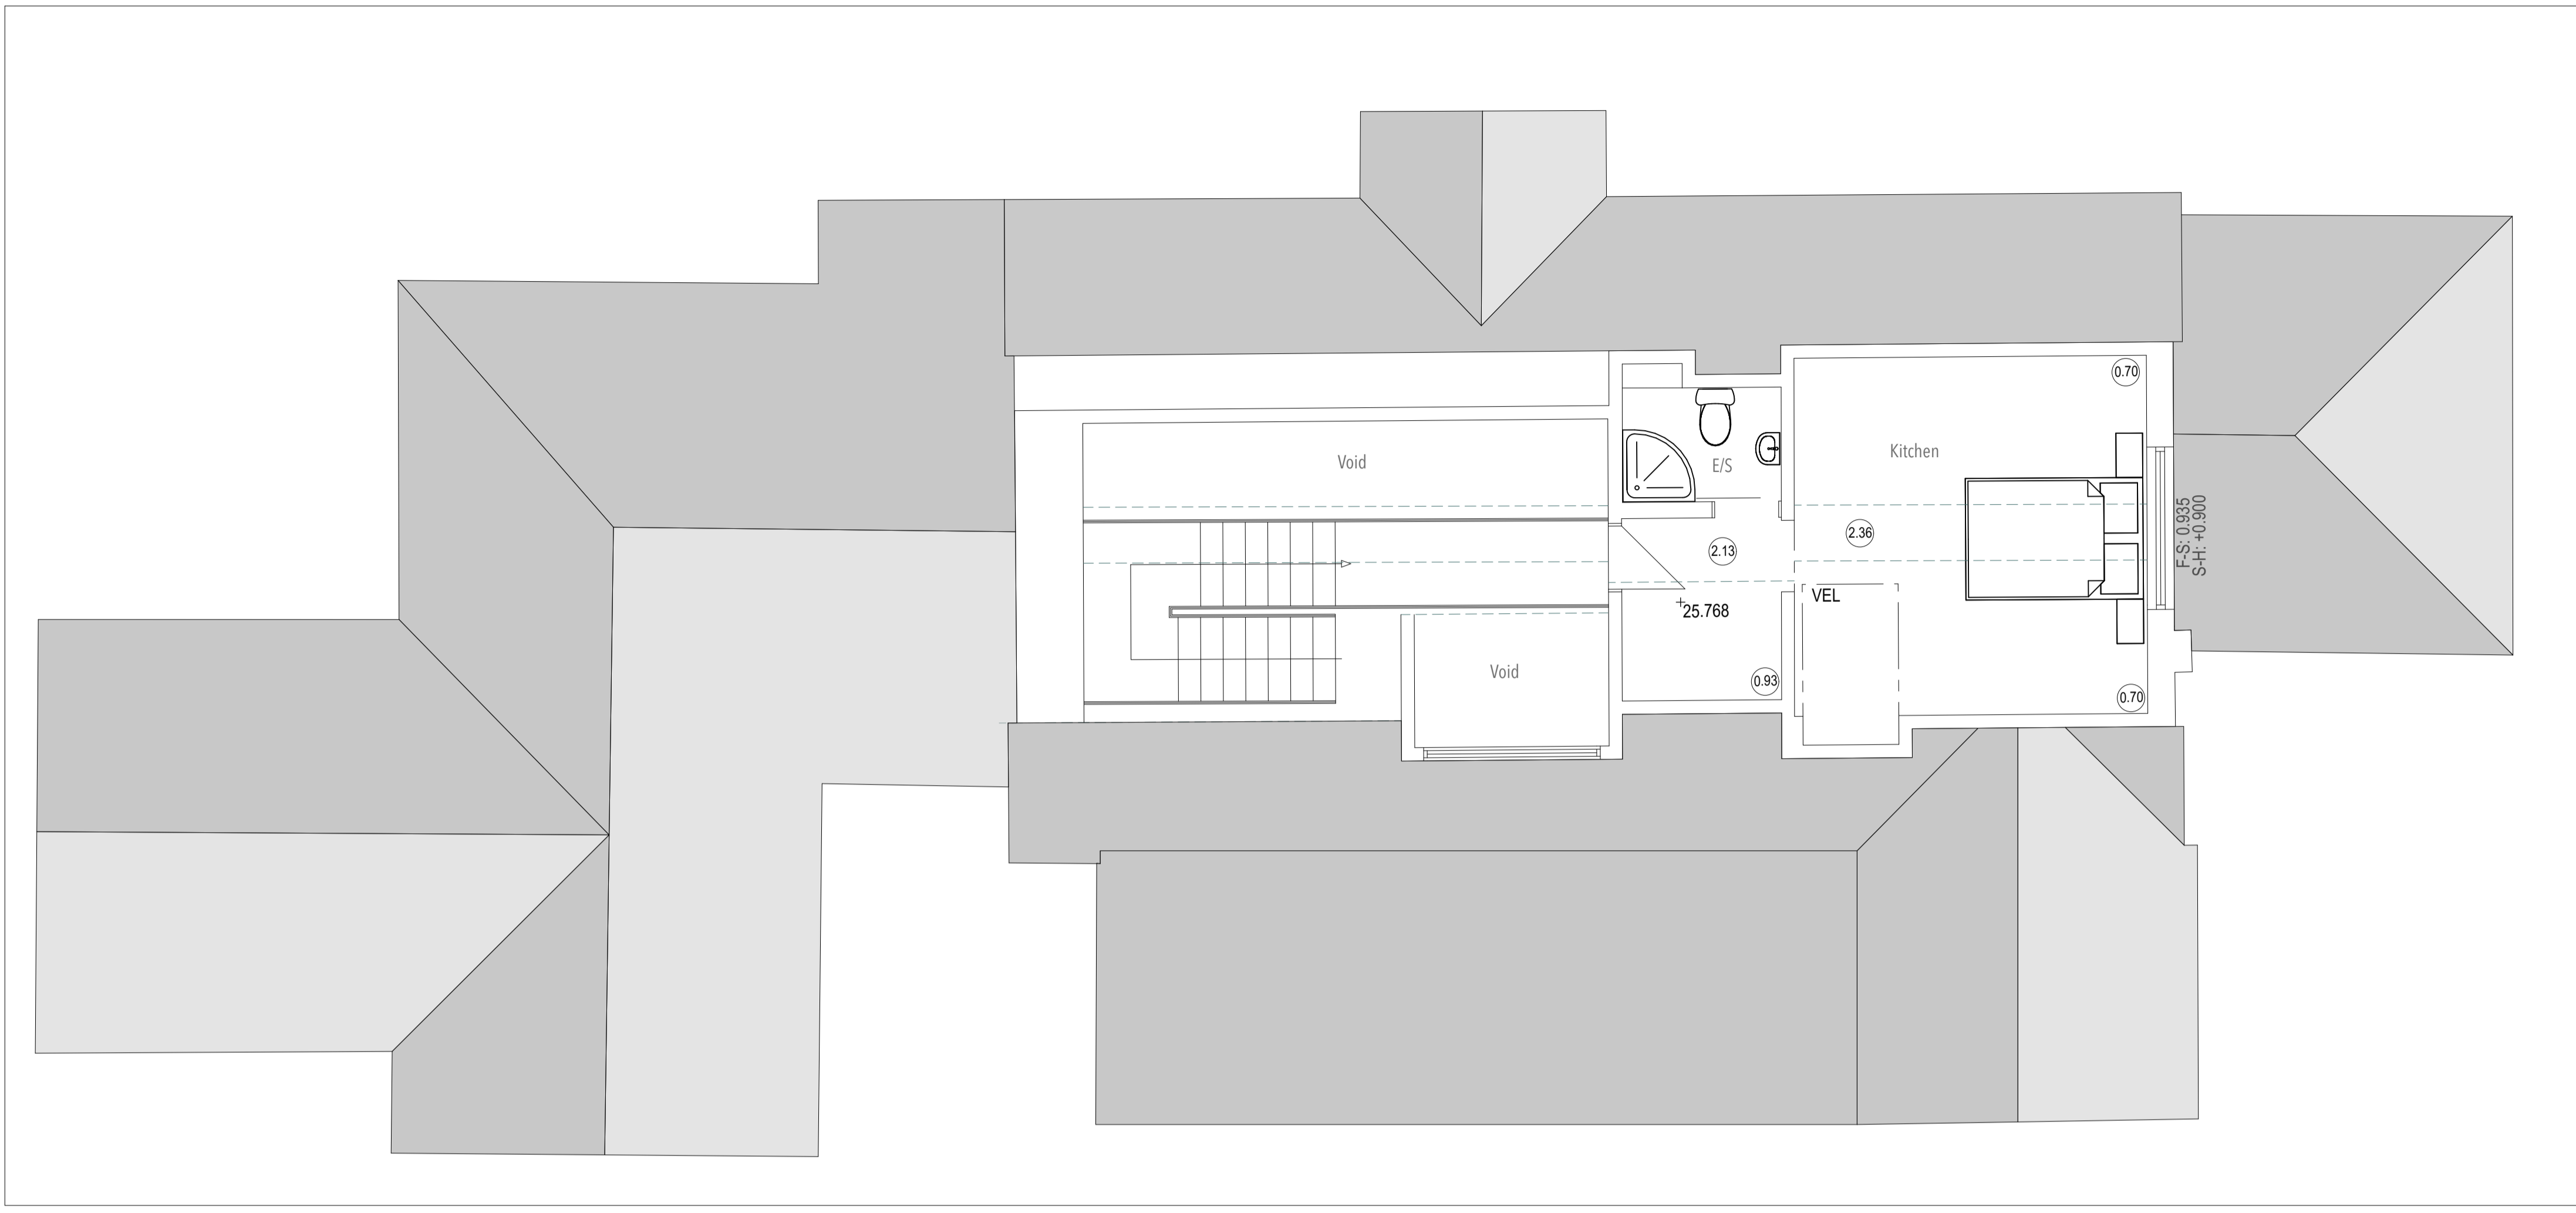

First Floor Plan  
1:50

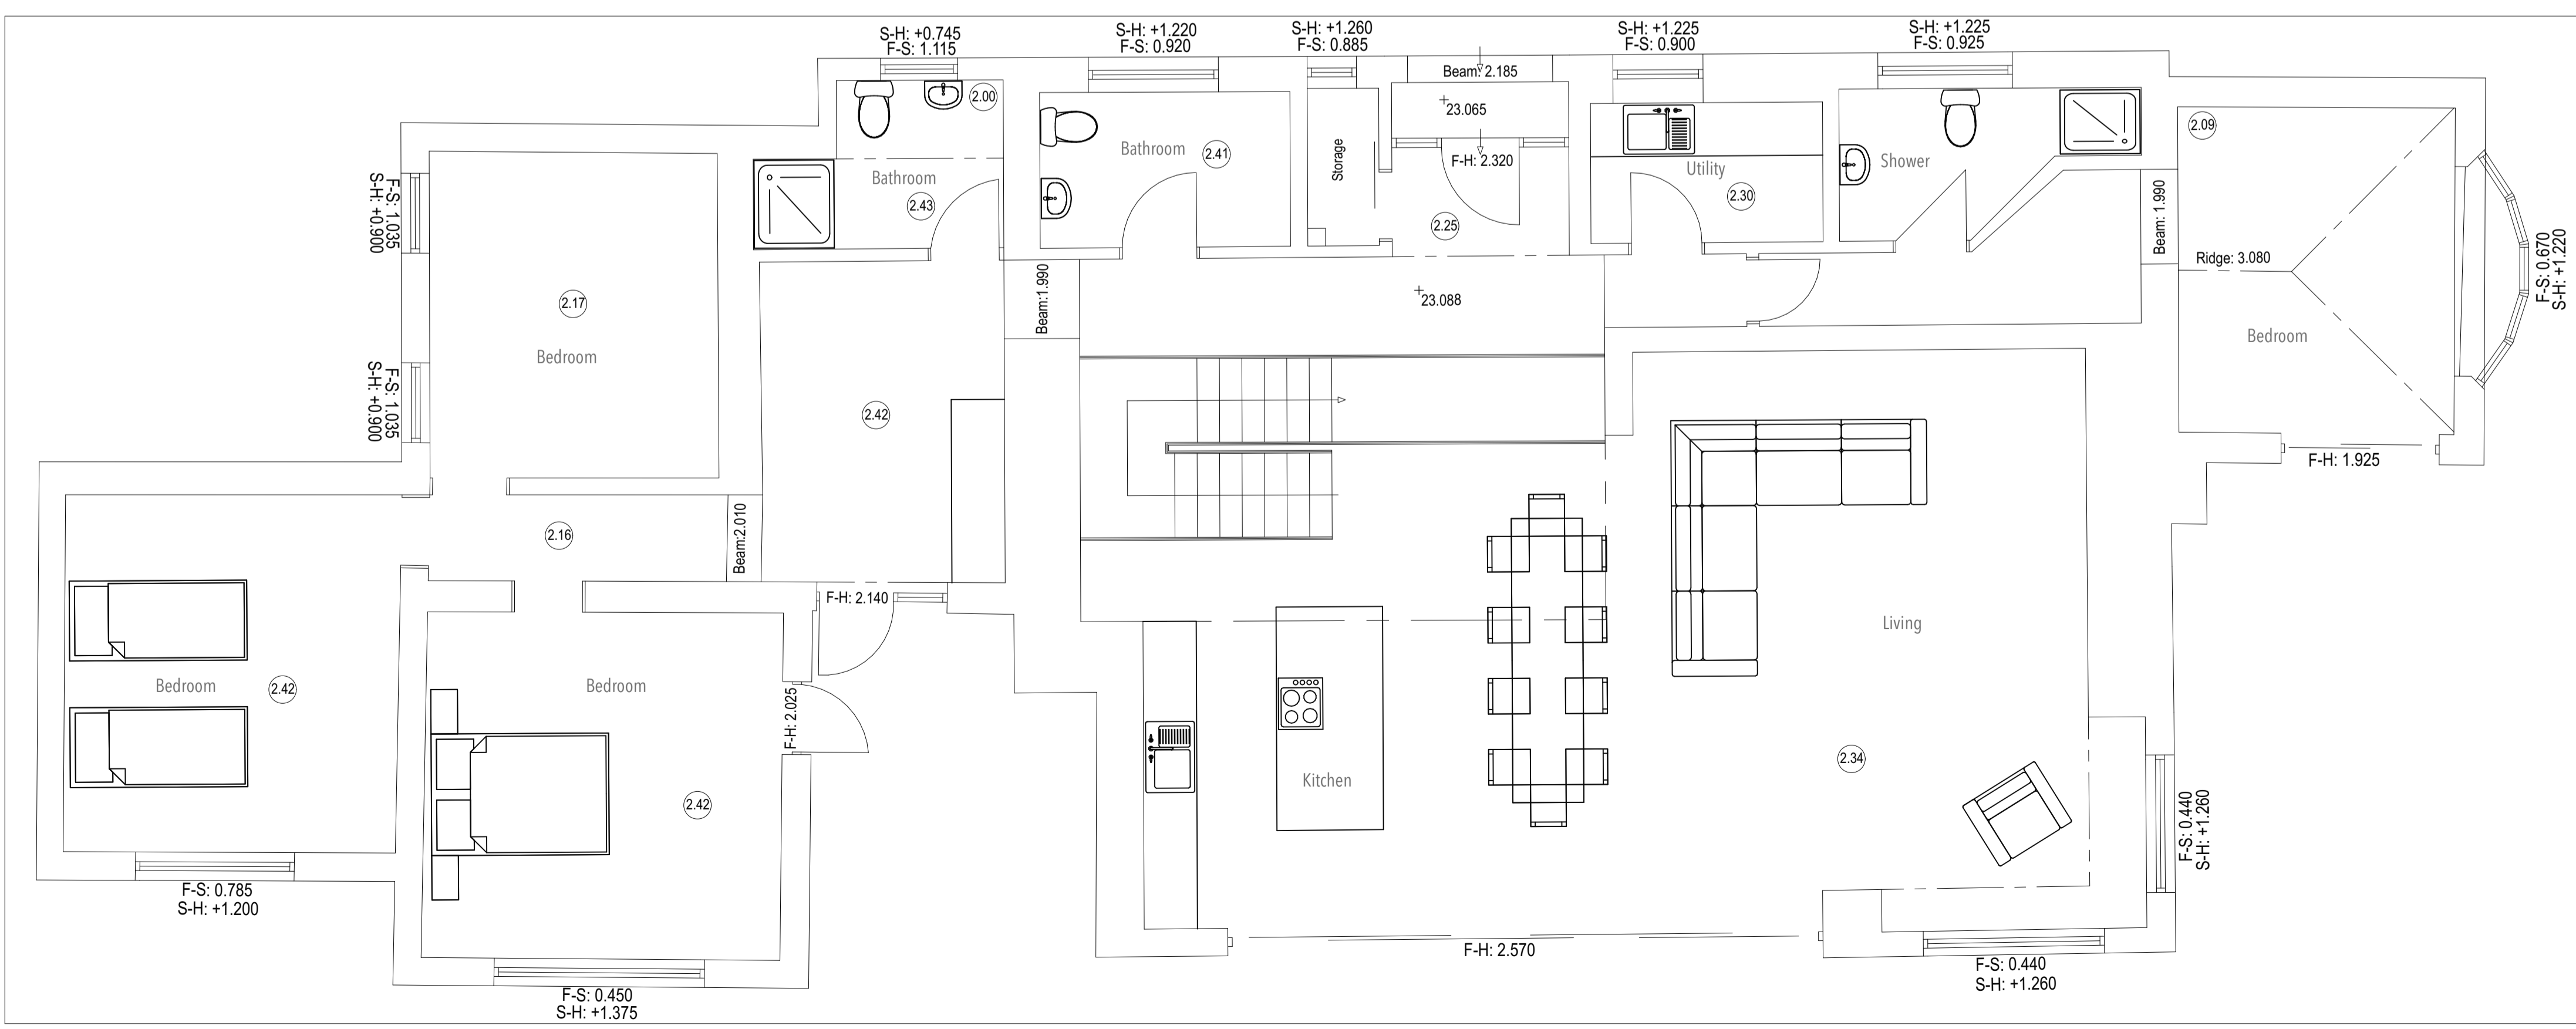

Ground Floor Plan  
1:50