


SECTION THROUGH STORE ENTRANCE WITH FASCIA (SCALE-1:10)

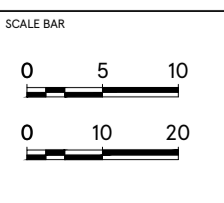

SCALE 1:10/1:2 @A2	DATE 01.12.2020	STORE TYPE FASCIA DETAILS
CHECKED BY ANDY HORWOOD		TYPE TYPICAL DETAIL
DRAWN BY SHIKHA		CONTENT PINNED OFF LETTERING OFF PANEL _NON-ILLUMINATION

**TESCO**  
 FEASIBILITY PLANNING  
 STORE PLANNING DEPARTMENT  
 HIGHWOODS BUILDING, KESTRAL WAY  
 WELWYN GARDEN CITY, HERTFORDSHIRE AL7 1GB UK  
 TELEPHONE : 01707 395150  
THIS DOCUMENT IS THE PROPERTY OF TESCO STORE PLANNING DEPARTMENT. IT IS NOT TO BE REPRODUCED OR TRANSMITTED IN ANY FORM OR BY ANY MEANS, ELECTRONIC OR MECHANICAL, INCLUDING PHOTOCOPYING AND RECORDING, OR BY ANY INFORMATION STORAGE AND RETRIEVAL SYSTEMS WITHOUT THE WRITTEN CONSENT OF TESCO STORE PLANNING DEPARTMENT.