



Existing West Elevation  
1:100

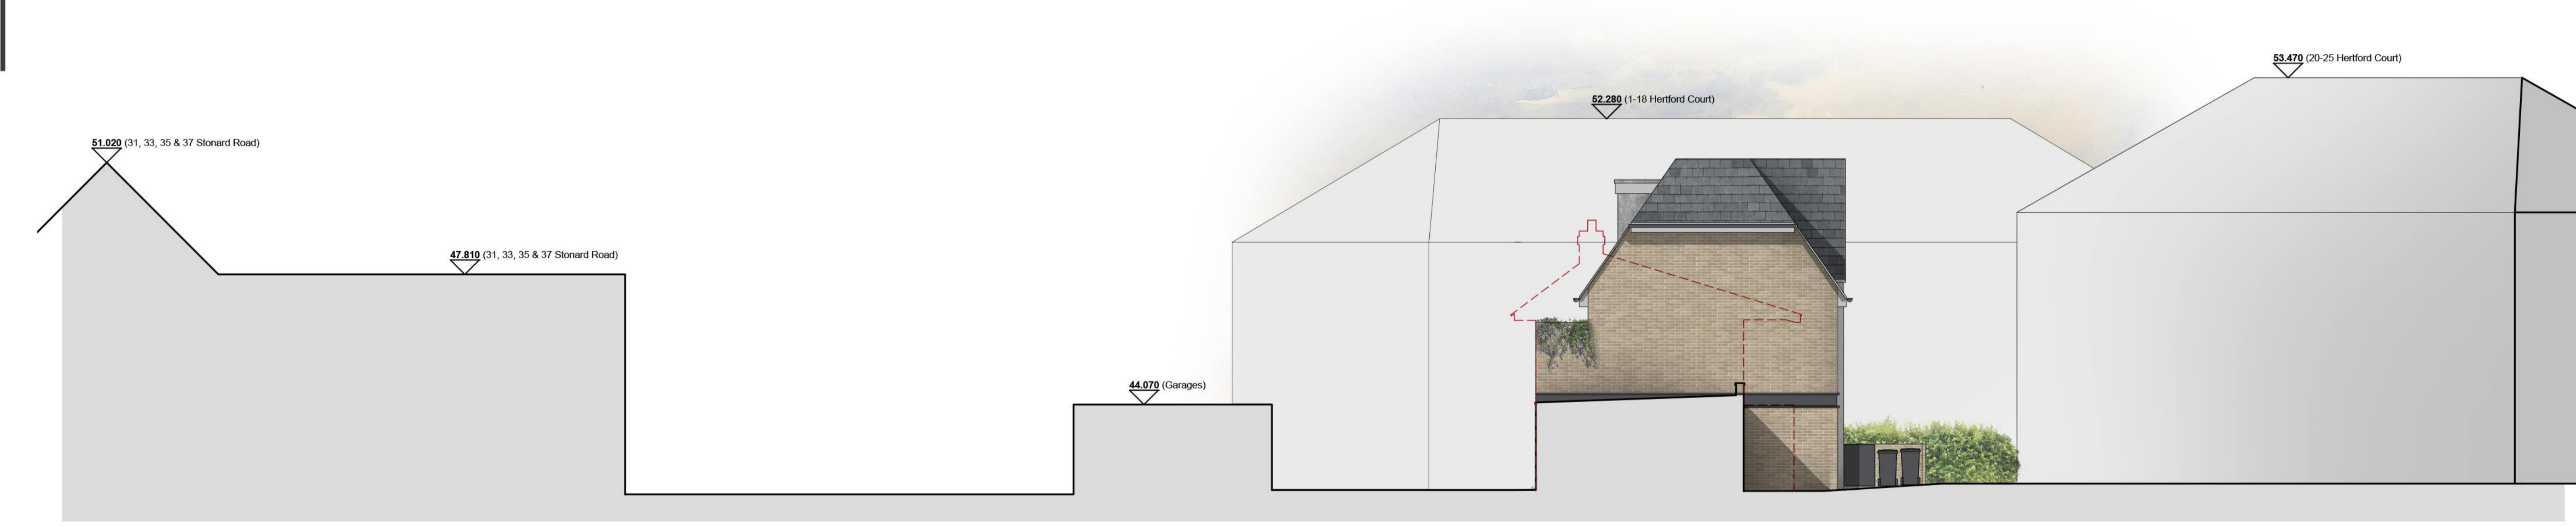

Proposed West Elevation  
1:100

Proposed Residential Development  
19 Hertford Court, Enfield, N13 4DD  
Existing and Proposed  
West Elevation

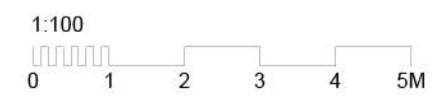

Revision	date	note
26.06.23		P1 - Issued in draft for initial comment
14.07.23		P2 - Updated following receipt of survey information
31.07.23		P3 - Updated following comments from planning consultant
-		-
-		-