


[01] EXISTING SECTION A-A

1:100 @ A1

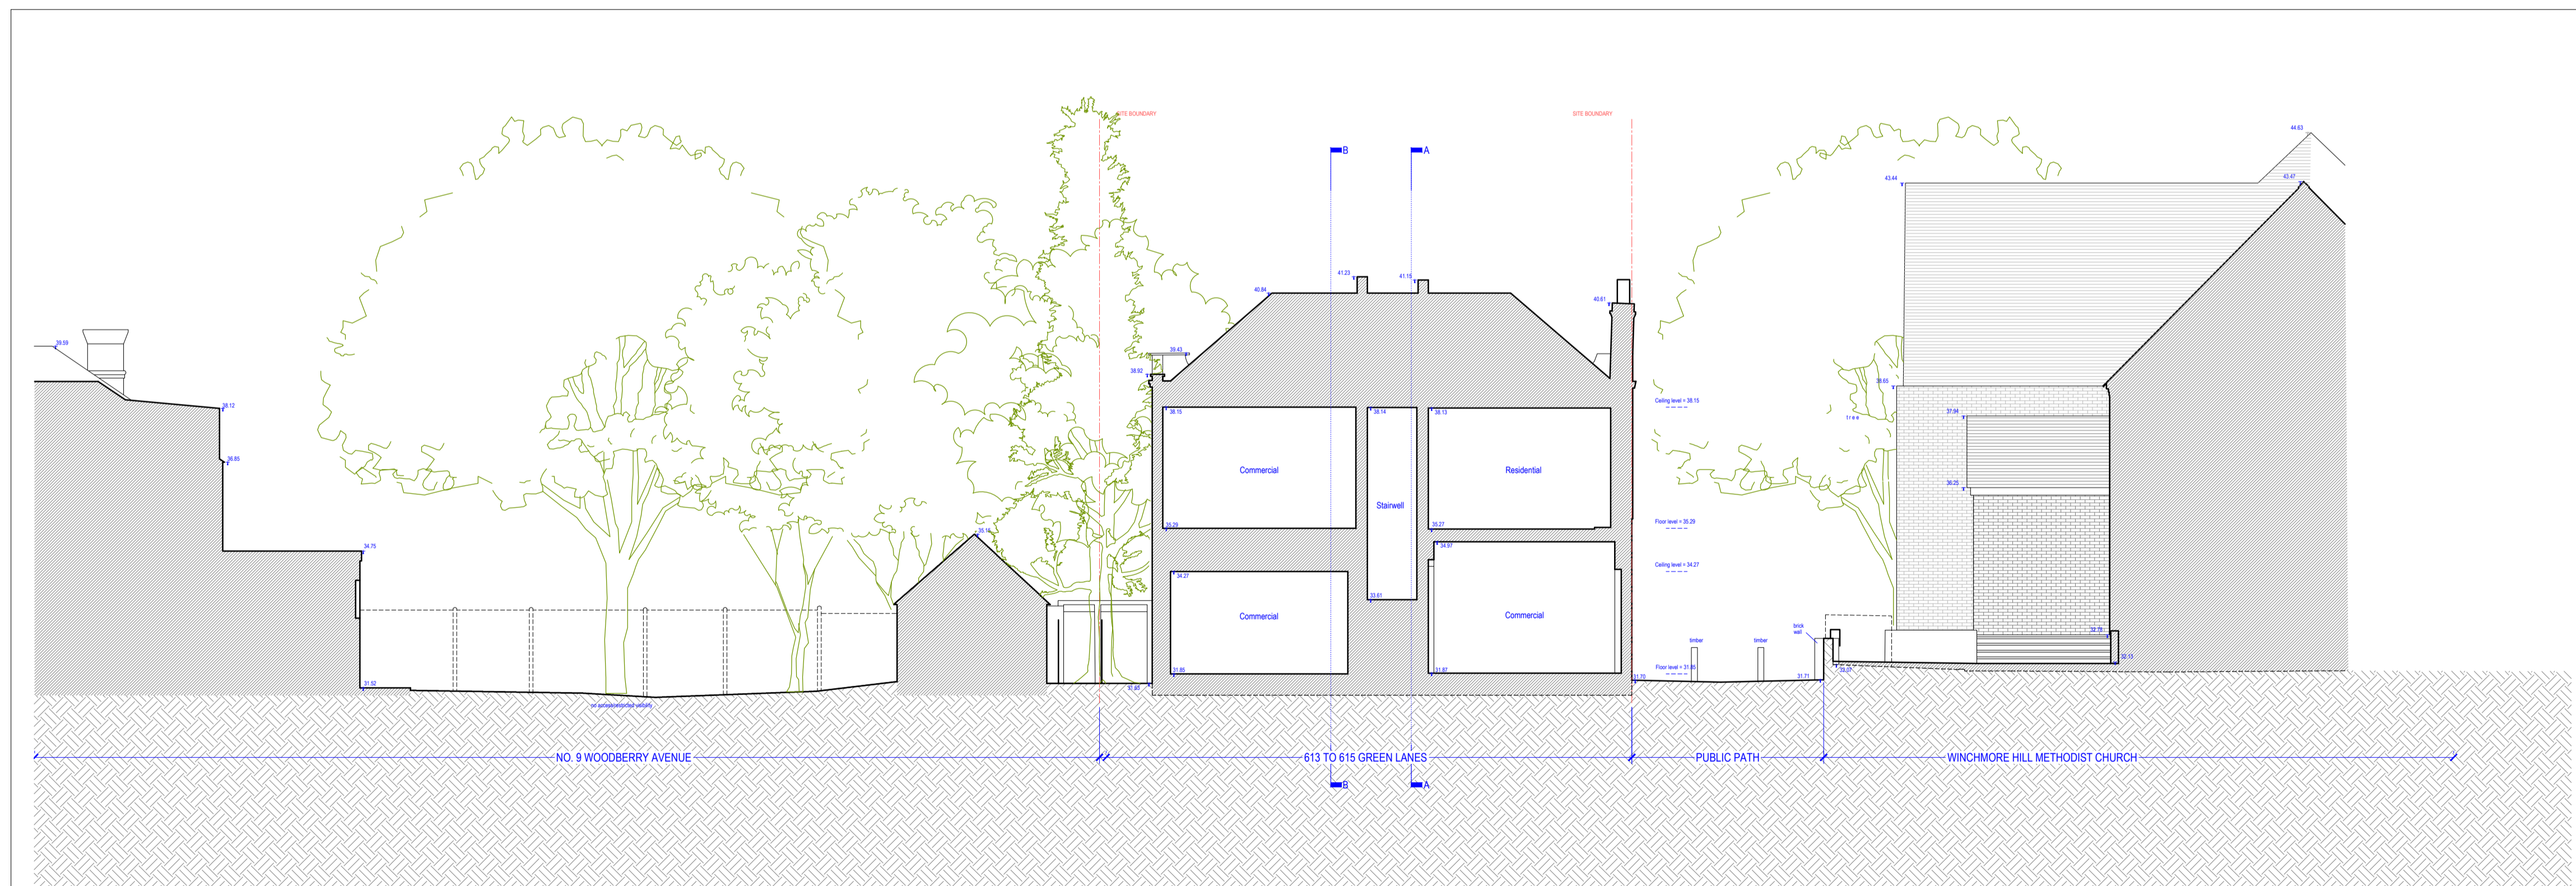

[02] EXISTING SECTION C-C

1:100 @ A1

NOTE:  
DO NOT SCALE FROM DRAWINGS - EXCEPT FOR PLANNING PURPOSES.  
ALL DISCREPANCIES TO BE REPORTED TO ARCHITECT IMMEDIATELY.  
ALL DIMENSIONS TO BE VERIFIED BY CONTRACTOR ON SITE PRIOR TO THE COMMENCEMENT OF ANY WORKS.



P1 15/11/22 Pre planning application Issue  
P2 01/12/23 Full Planning Application Issue

**VIVENDI ARCHITECTS LTD**  
Unit E3U, Bounds Green Industrial Estate, Ringway, London N11 2UD  
Tel/Fax +44 (0)20 3232 4000 - email: info@vivendiarchitects.com  
© Vivendi 2023  
613-615 Green Lanes, Palmers Green, London N13 4EP  
Existing Sections (A-A and C-C)

CLIENT  
Mr. P. Joannou

DESIGN: SM	STATUS: PLA
CHECKED: PK	SCALE AT A1: 1:100
ISSUED BY: PK	REVISION: P2
JOB AND DRAWING NO: 1849-E04-00	