



Note:
 This drawing is to be read in conjunction with all other consultants engineers and specialist sub-contractors drawings.
 All items are to be cross referenced throughout design, tender & construction.
 Any discrepancies whatsoever discovered must be reported to the Main Contractor or Contract Administrator (CA) as soon as they become apparent.
 The Main Contractor is responsible for checking all dimensions prior to commencement of work.
 All specified manufacturers are CMA for similar approved CMA or equal approved whether quoted or not. Any equivalent product or manufacturer must be approved in writing by the CA before use.
 All structure shown on these drawings is based on structural drawings & to be fully designed, detailed & dimensioned by 'Other' Refer to Structural Engineers plans for correct structural design.
 All drawings are to be read in conjunction with project specific NBS national building specification.

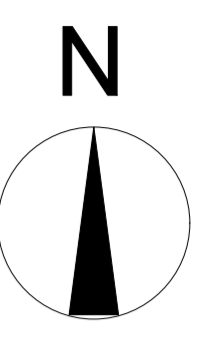

ASHLEY LODGE BASEMENT

P01 13/06/23 Initial Issue SS

Rev	Date	Revision Details	Author



TIM ADAMS ARCHITECTS

Rami Aulak
 24 Kenilworth Road,
 Leamington Spa

Existing Basement plan

Drawn	Date	Checked	Date
SS	June 2023	TA	June 2023

Scale	Drawing Size
1:100	A1

173-TAA-XX-B1-DR-0200 P01

Status	Proposed for Issue
S0	Preliminary

Westwood Studios
 59 Elmwood Road
 Lutterworth, LE17 4EP
 Tel: 01455 817217
 email: info@timadamsarchitects.co.uk
 www.timadamsarchitects.com

The copyright of this drawing is owned by the Architect/Designer and must not be copied or reproduced without the prior written consent of the Architect/Designer. Any use of this drawing for any other purpose without the prior written consent of the Architect/Designer is strictly prohibited.