


Right View

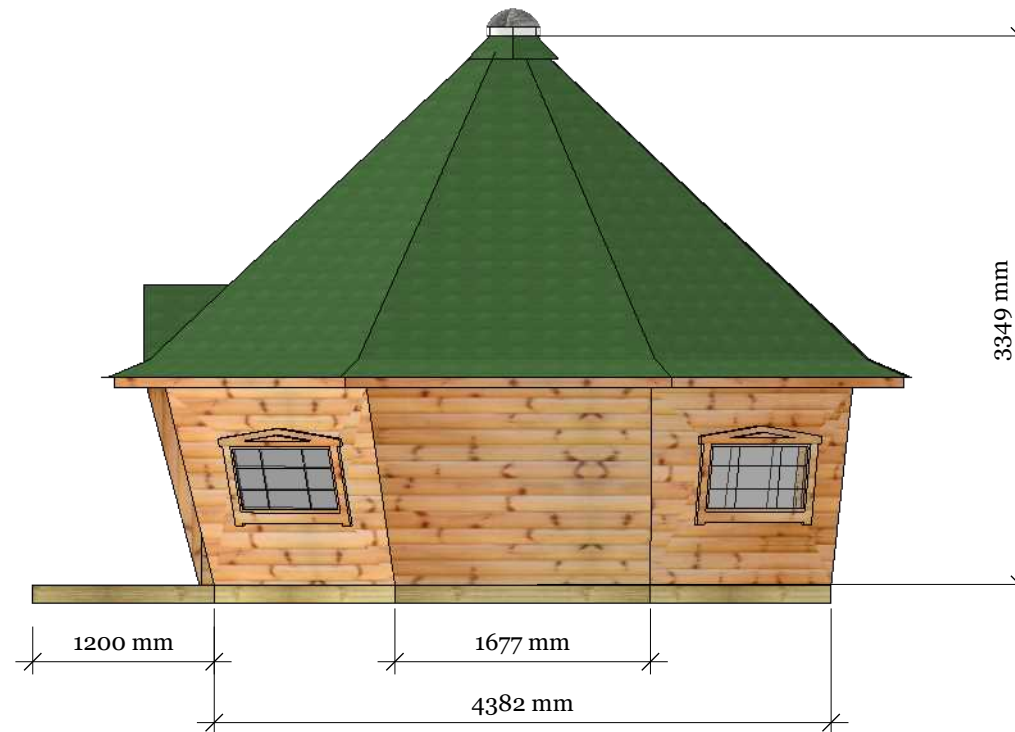

Front & Left View



14m² Sloping Walled Cabin

Scale 1mm:50mm
When printed at A4

A 04

A