



OUTSIDE VIEW

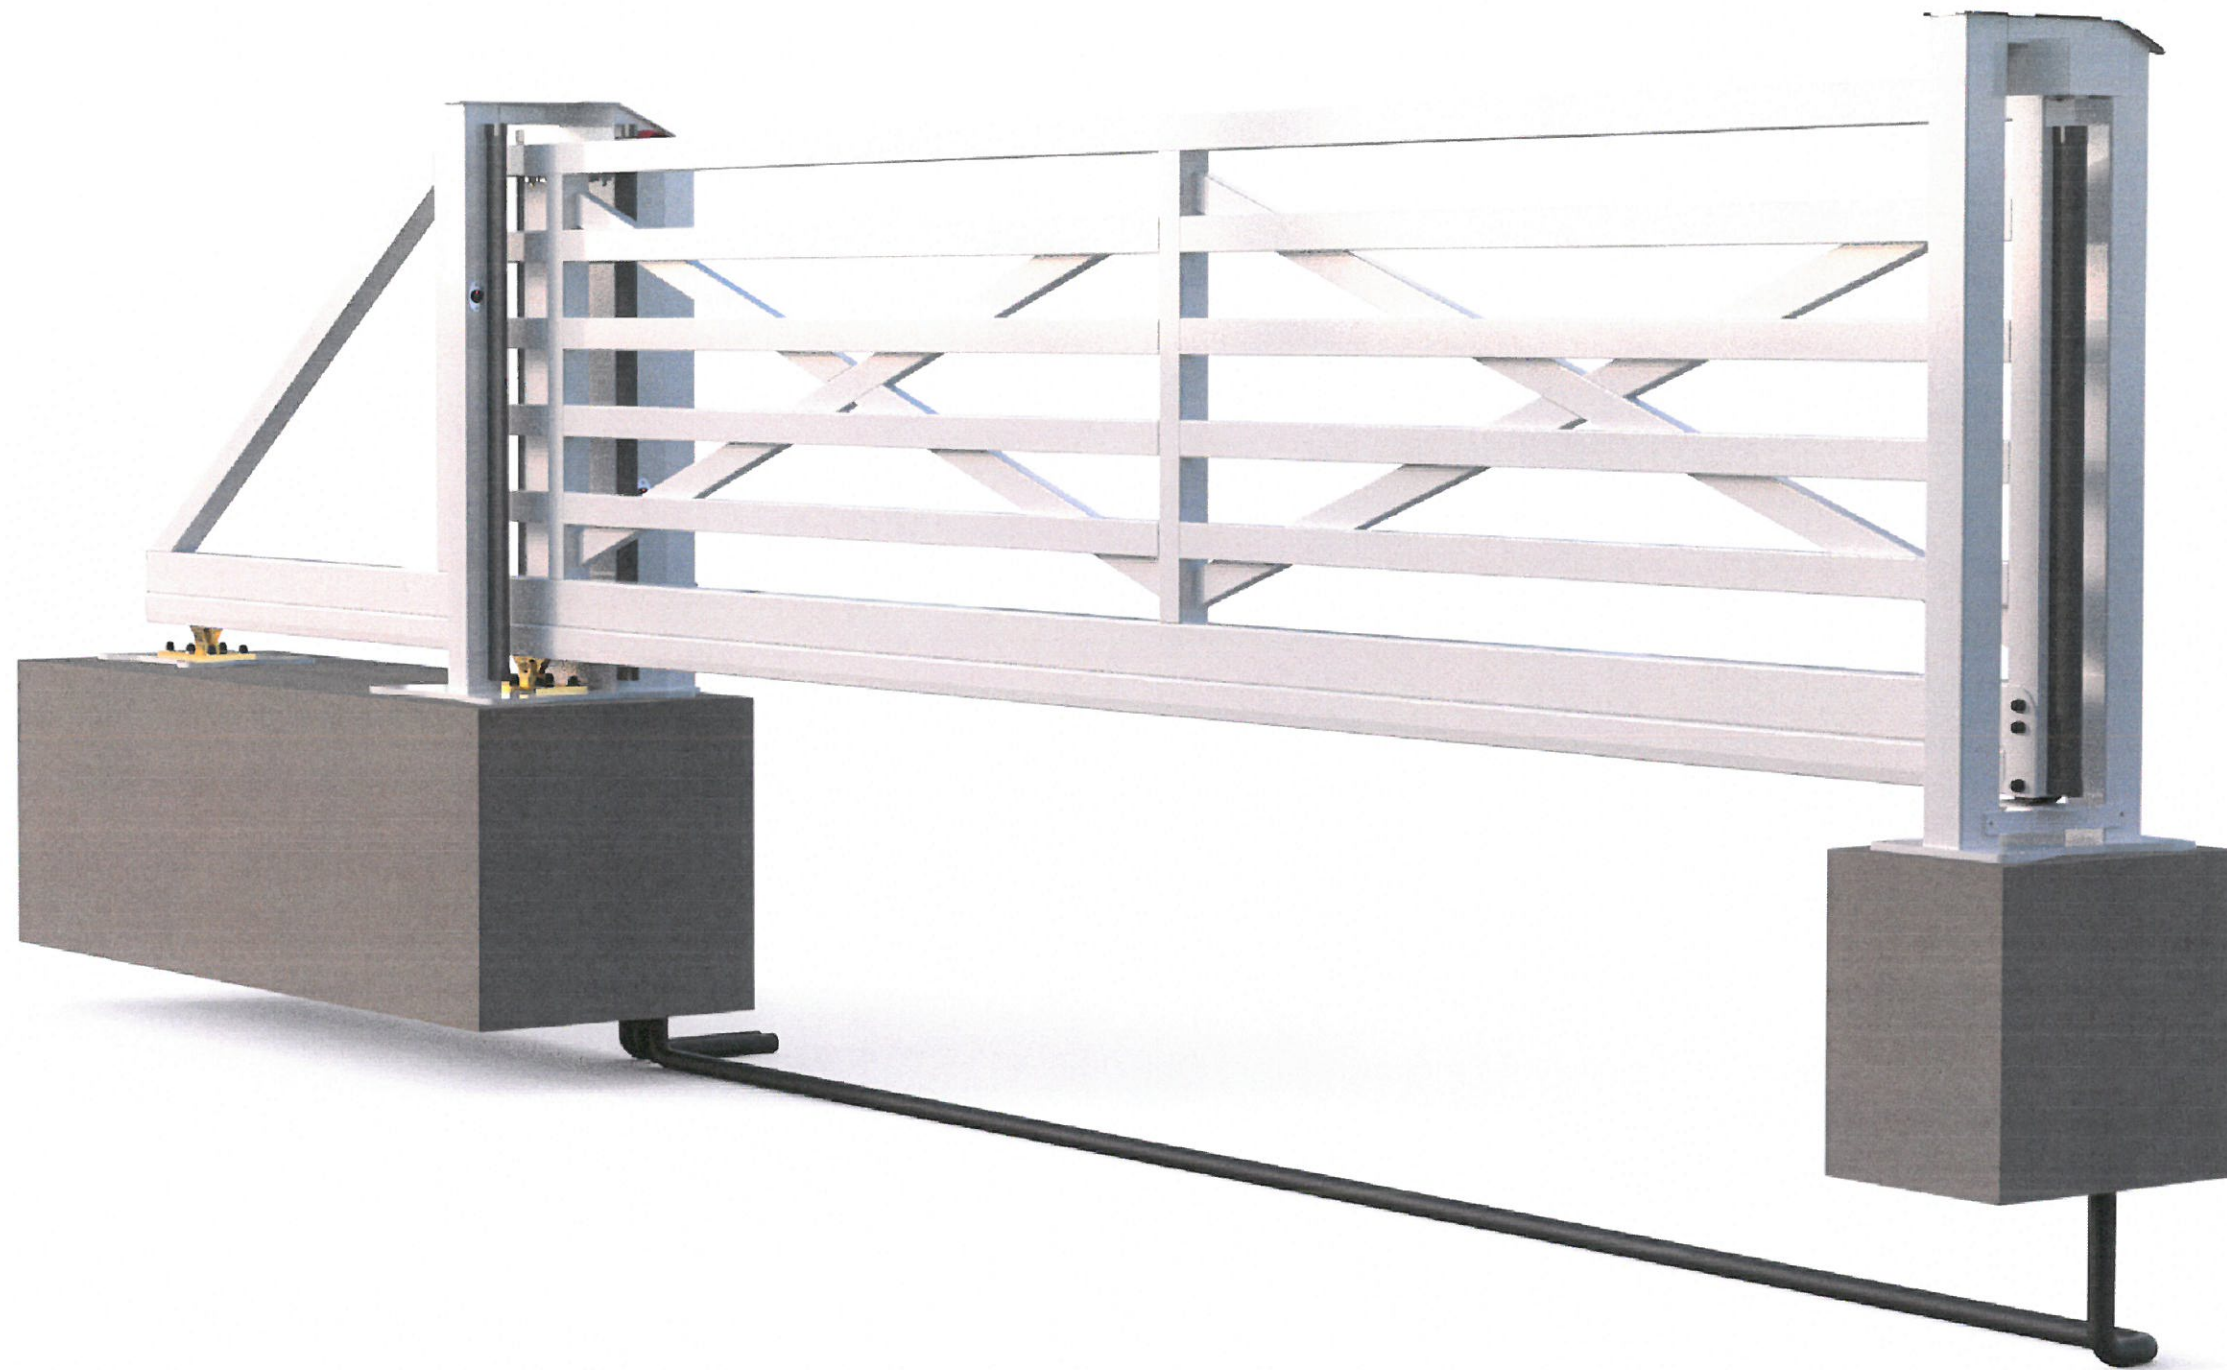

UNLESS OTHERWISE SPECIFIED: DIMENSIONS ARE IN MILLIMETERS SURFACE FINISH: TOLERANCES: LINEAR: ANGULAR:			FINISH: RAL 9010	DEBURR AND BREAK SHARP EDGES	DO NOT SCALE DRAWING	REVISION
					Dwg No 17082256002834	
DRAWN A Mcginley			SIGNATURE	DATE 17/08/22	TITLE: Ulti 3549 D5600 Sliding gate	
CHK'D					DWG NO. 3549	
APPV'D					A3	
MFG					SCALE:1:50	
Q.A				MATERIAL:	SHEET 2 OF 4	
				WEIGHT:		

INSIDE VIEW

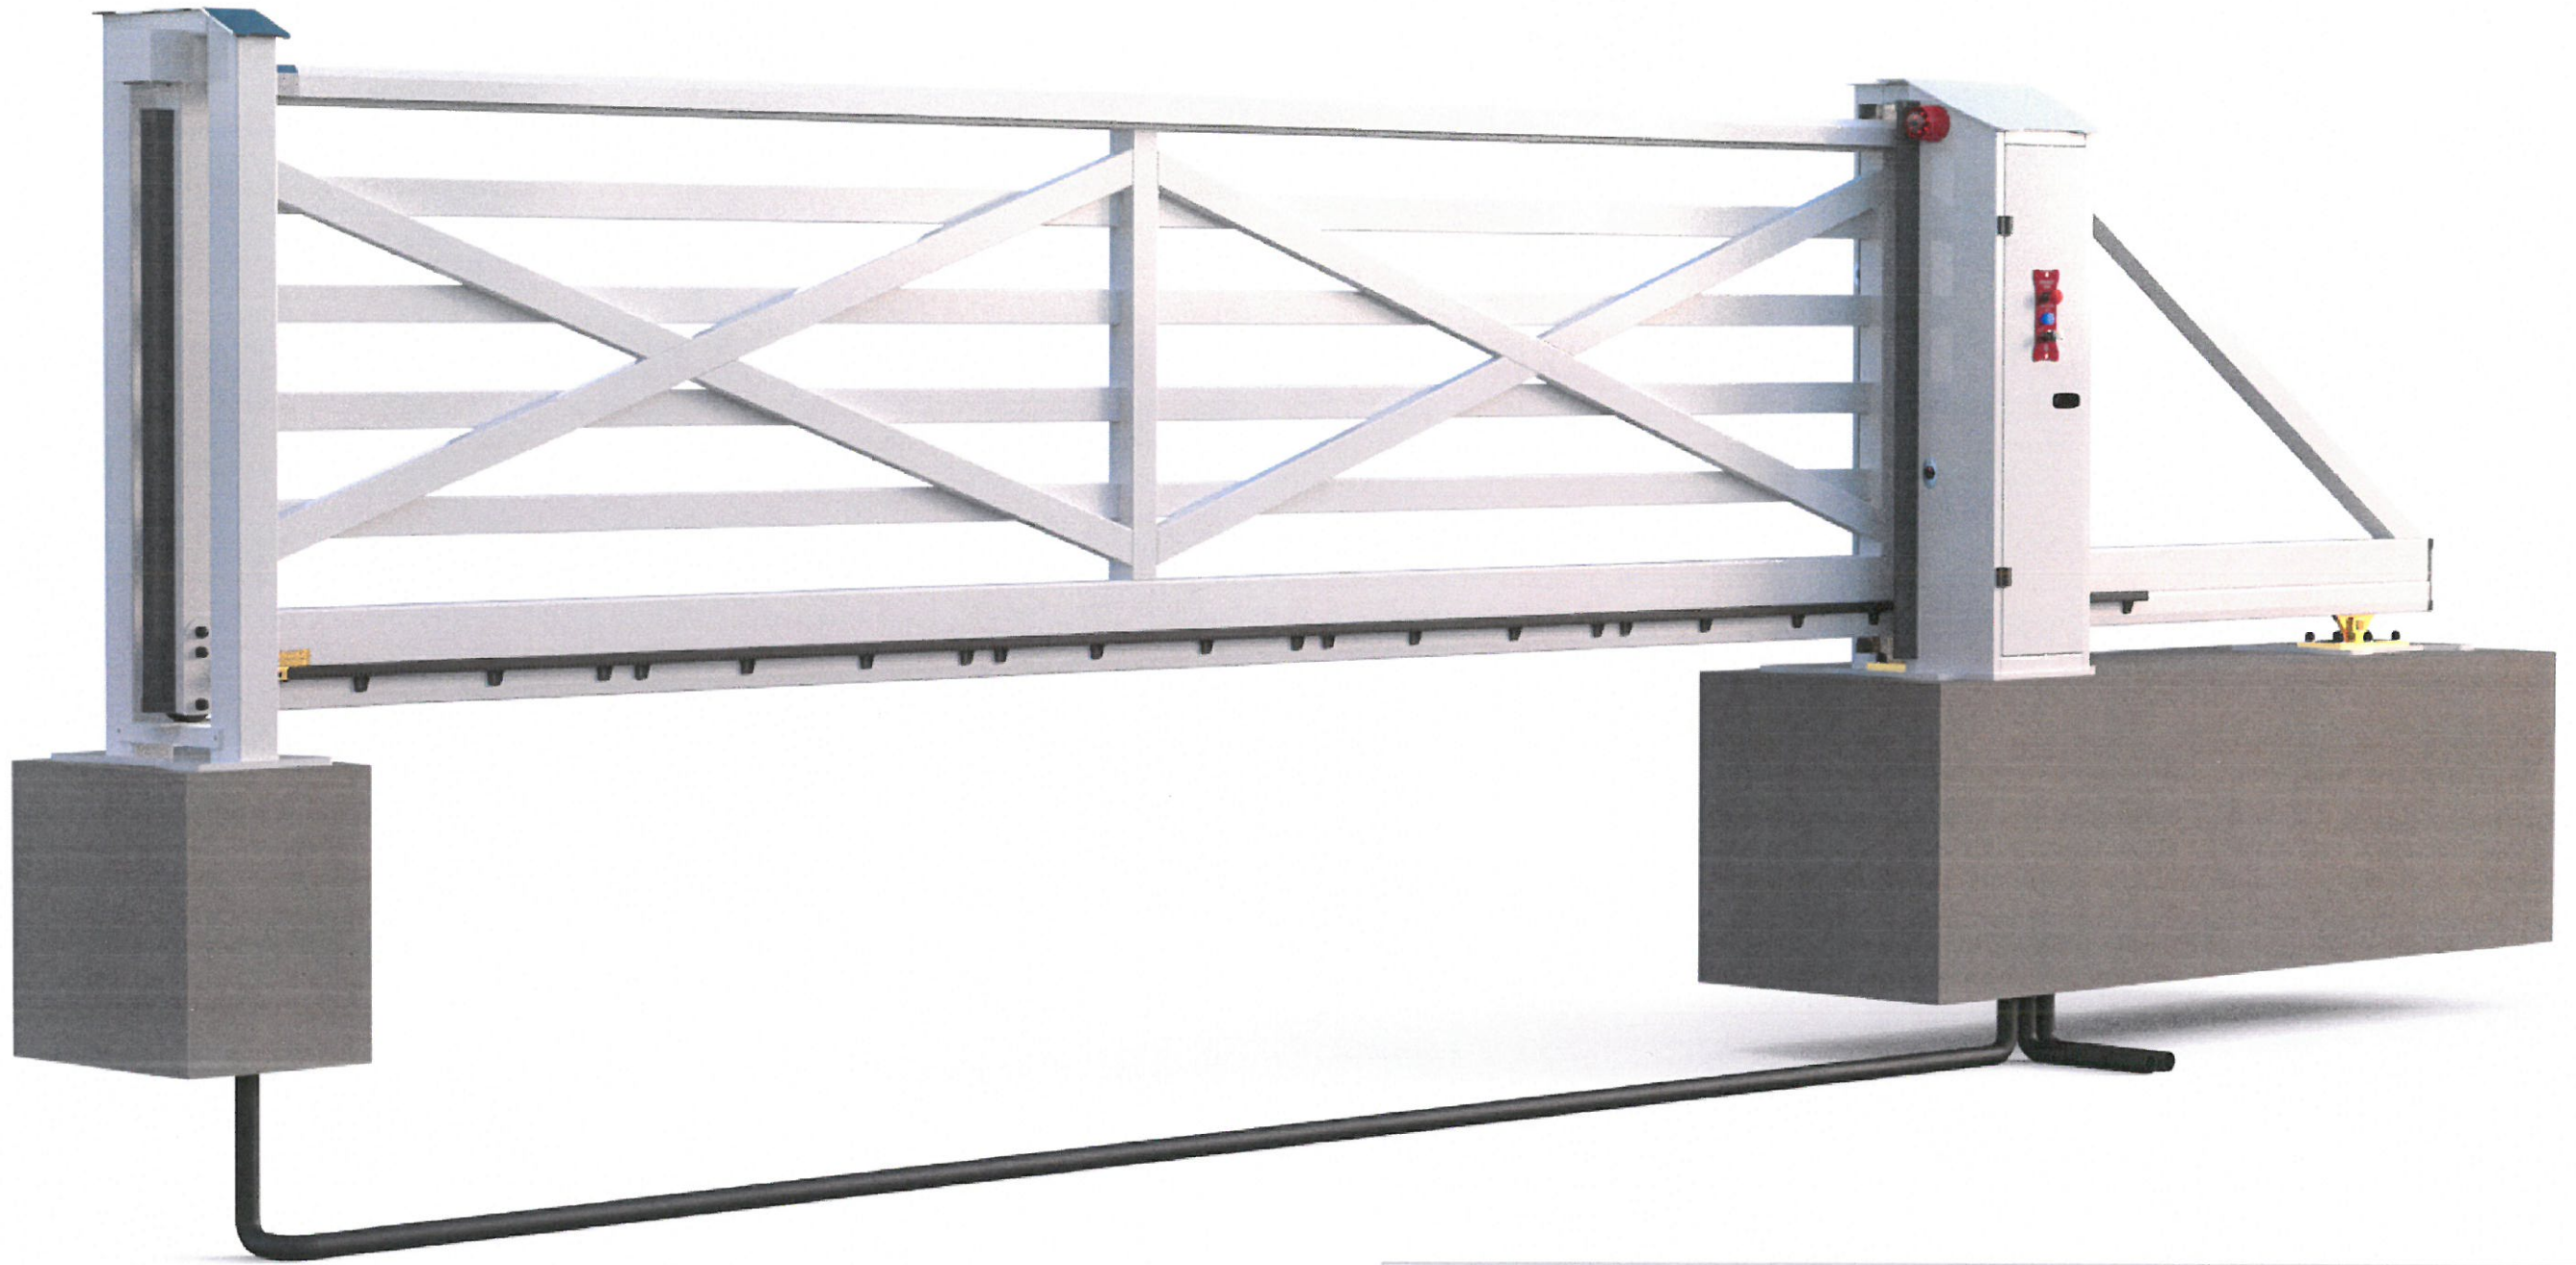

UNLESS OTHERWISE SPECIFIED: DIMENSIONS ARE IN MILLIMETERS			FINISH: RAL 9010		DEBURR AND BREAK SHARP EDGES		DO NOT SCALE DRAWING		REVISION		
SURFACE FINISH:							Dwg No 17082256002834				
TOLERANCES:											
LINEAR:											
ANGULAR:											
	NAME	SIGNATURE	DATE				TITLE:				
DRAWN	A Mcginley		17/08/22				Ulti 3549 D5600 Sliding gate				
CHK'D											
APP'VD											
MFG											
Q.A						MATERIAL:	DWG NO.		A3		
							3549				
						WEIGHT:	SCALE:1:50		SHEET 1 OF 4		