


- NOTES / KEY:**
- NEW CONSTRUCTION
 - RED DOTTED OUTLINE OF EXISTING
- 01 NEW SINGLE STOREY REAR EXTENSION
 - 02 NEW WINDOW IN AMENDED EXISTING OPENING TO MATCH EXISTING (CILL LOWERED)
 - 03 NEW PPC ALUMINIUM-FRAMED GLAZED FRENCH DOORS IN NEW OPENING IN EXISTING BRICK ELEVATION
 - 04 NEW PPC ALUMINIUM-FRAMED FIXED WINDOWS
 - 05 NEW SHAPED STONEMWORK TO MATCH EXISTING STONE
 - 06 NEW TERRACE AND STEPS TO GARDEN
 - 07 NEW PPC ALUMINIUM-FRAMED SLIDING DOORS
 - 08 EXISTING STONE SURROUND WITH TIMBER FRAMED WINDOWS
 - 09 HERB GARDEN
 - 10 SHADING PERGOLA STRUCTURE OVER DINING AREA

NOTES:

1. Do not scale from this drawing
2. Check all levels and dimensions on site before executing work
3. Report any discrepancy to the Client immediately
4. Execute all work in accordance with all laws, regulations and by-laws

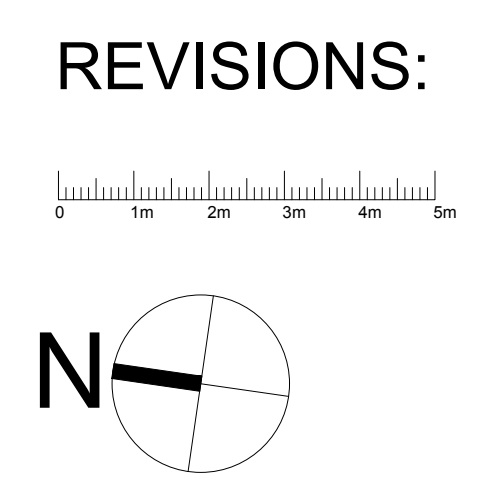

SHER + WHITE LTD

CONTACT:

Deborah Sher 07966 205 219
Gemma White 07711 605 633

PROJECT:
BOYCOTT MANOR

CLIENT:
J & A THORPE

DRAWING:
PROPOSED GROUND FLOOR PLAN
2306/PD.03

format:	scale:	date:
A1	1:100	NOV.23