



SOUTH ELEVATION




NORTH ELEVATION

- NOTES / KEY:
- RED DOTTED OUTLINE OF EXISTING
 - 01 NO CHANGES TO ELEVATION
 - 02 NEW SINGLE STOREY REAR EXTENSION
 - 03 NEW PPC ALUMINIUM-FRAMED GLAZED DOORS / WINDOWS
 - 04 NEW PROFILED STONWORK SURROUND TO MATCH EXISTING
 - 05 NEW FACE BRICK TO MATCH EXISTING
 - 06 NEW BRICK / STONE TERRACE AND STEPS
 - 07 NEW CAST IRON RAINWATER GOODS
 - 08 NEW STONE COPING

NOTES:

1. Do not scale from this drawing
2. Check all levels and dimensions on site before executing work
3. Report any discrepancy to the Client immediately
4. Execute all work in accordance with all laws, regulations and by-laws

REVISIONS:

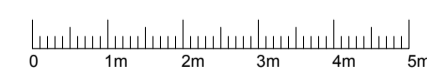

SHER + WHITE LTD

CONTACT:

Deborah Sher 07966 205 219
Gemma White 07711 605 633

PROJECT:
BOYCOTT MANOR

CLIENT:
J & A THORPE

DRAWING:
PROPOSED NORTH AND SOUTH
ELEVATIONS

2306/PD.12

format:

A1

scale:

1:100

date:

NOV.23