
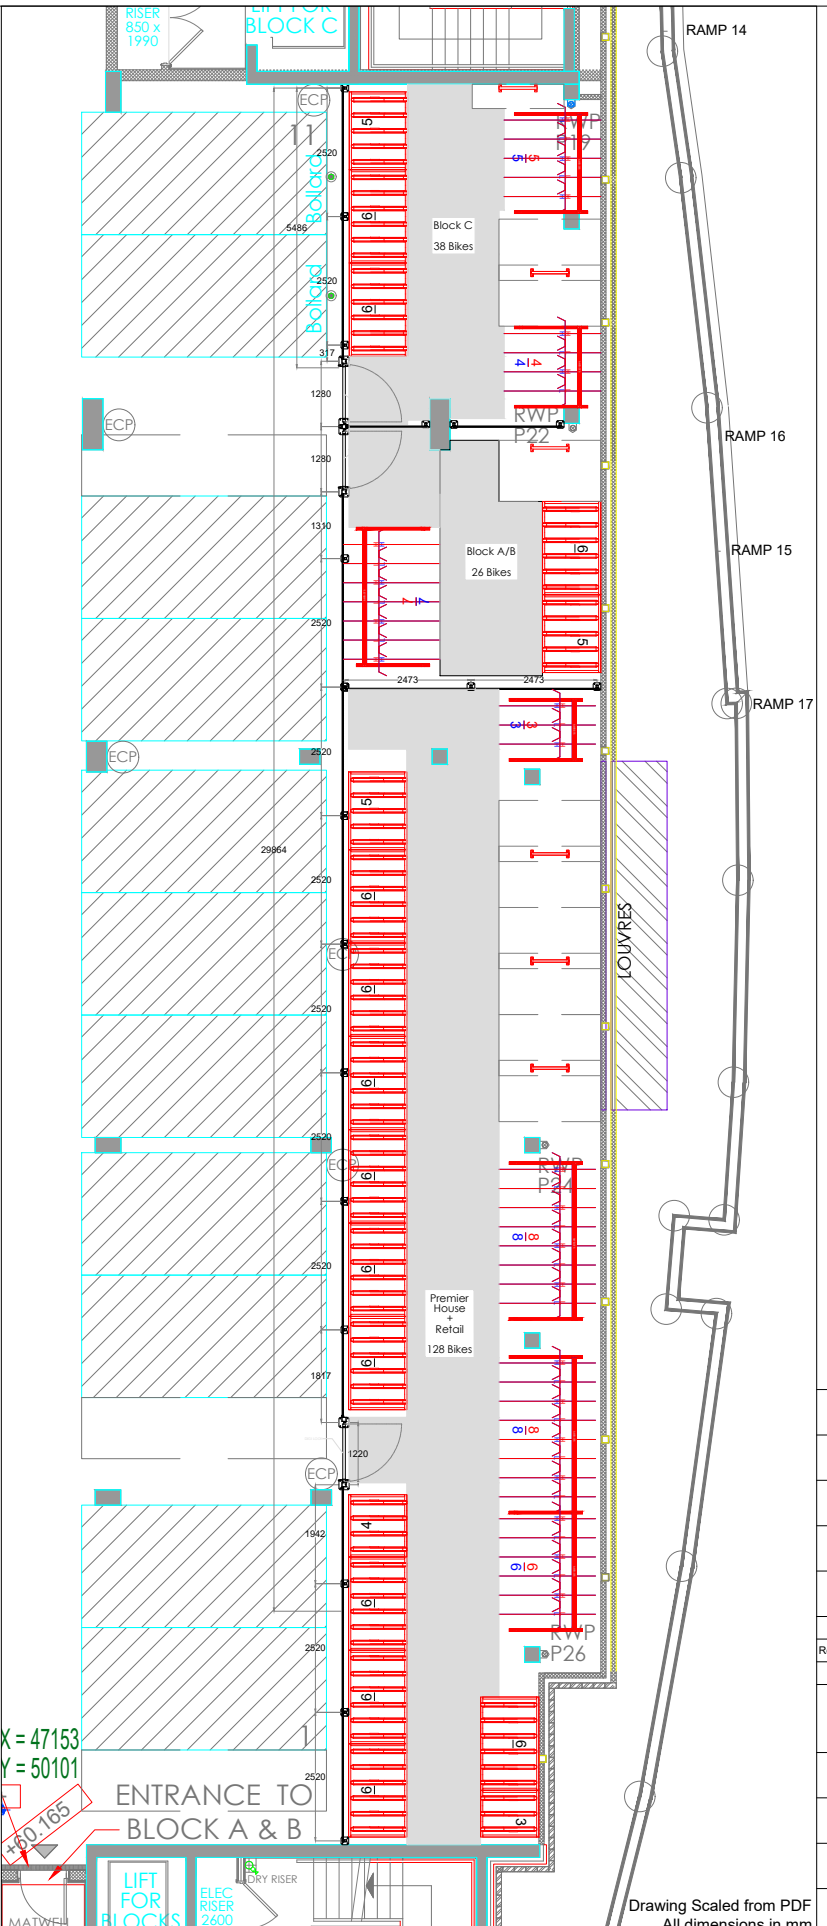


GROUND FLOOR

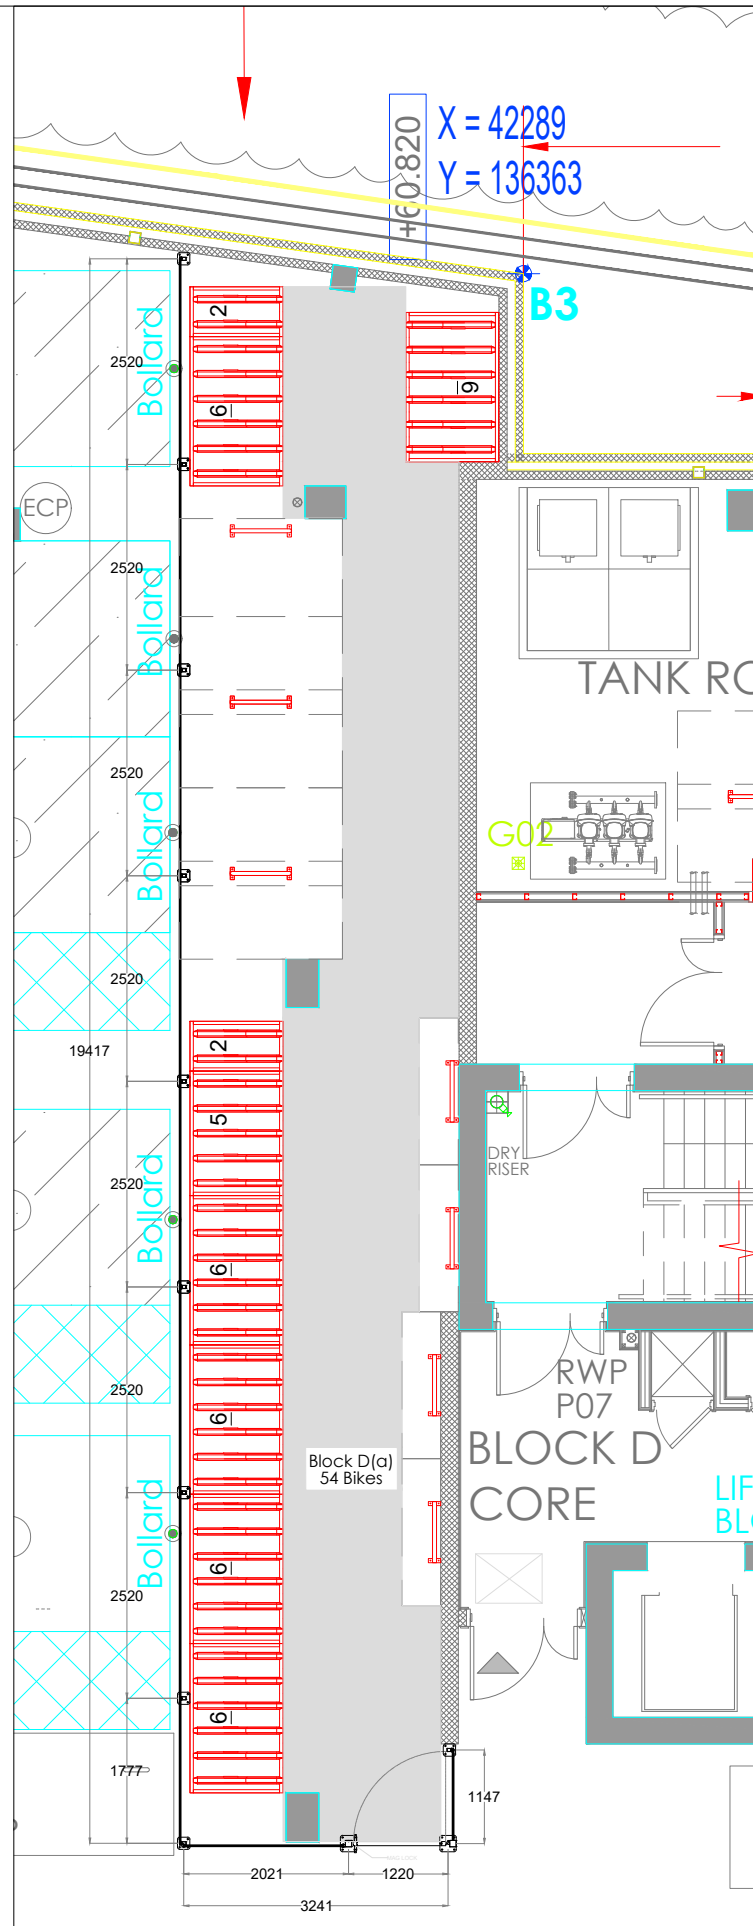

Product 1:	2ParkUp Cycle Rack 82 Units		
Product 2:	Semi Vertical Cycle Rack 145 Units		
Product 3:	Sheffield Stand Cycle Rack 13 Units (19 Bicycle Spaces)		
Product 4:	Secure Caging		
Number of bicycle places: 246 Total Bike Places: 332			
08	OV	1-Dec-23	Claritas Group
Rev No.	Drawn By	Drawn Date	Client Name
First Issue		17.01.2023	
turvec			
Project Title Premier Place			
Drawing Title GA - Ground Floor Bike Rooms			
Drawing Number 24343-TUR-DR-08-01			
Turvec Reference 24343	Drawing Scale @A3	0.001412 Page Number	01

Drawing Scaled from PDF
All dimensions in mm