
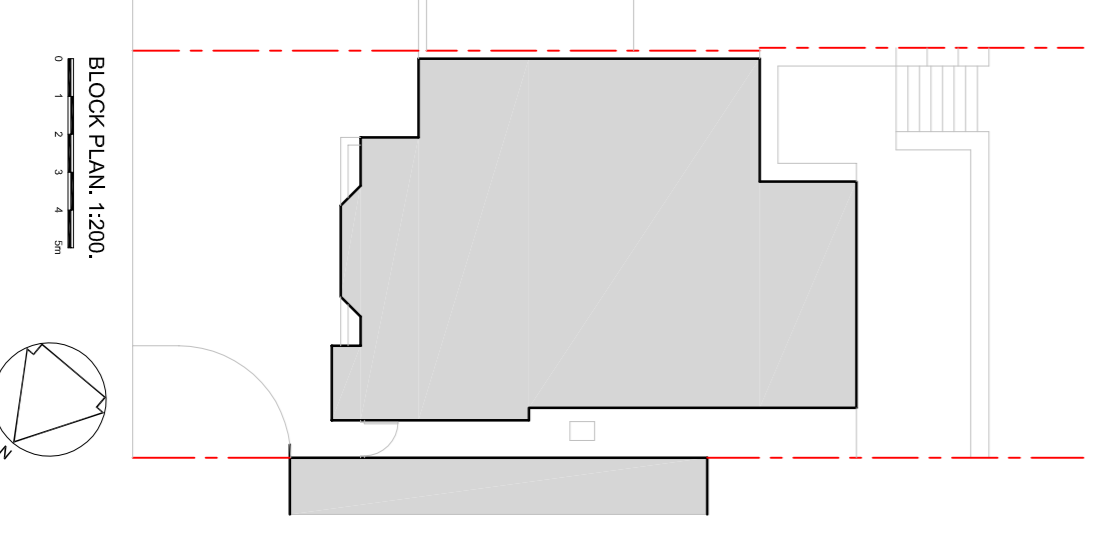
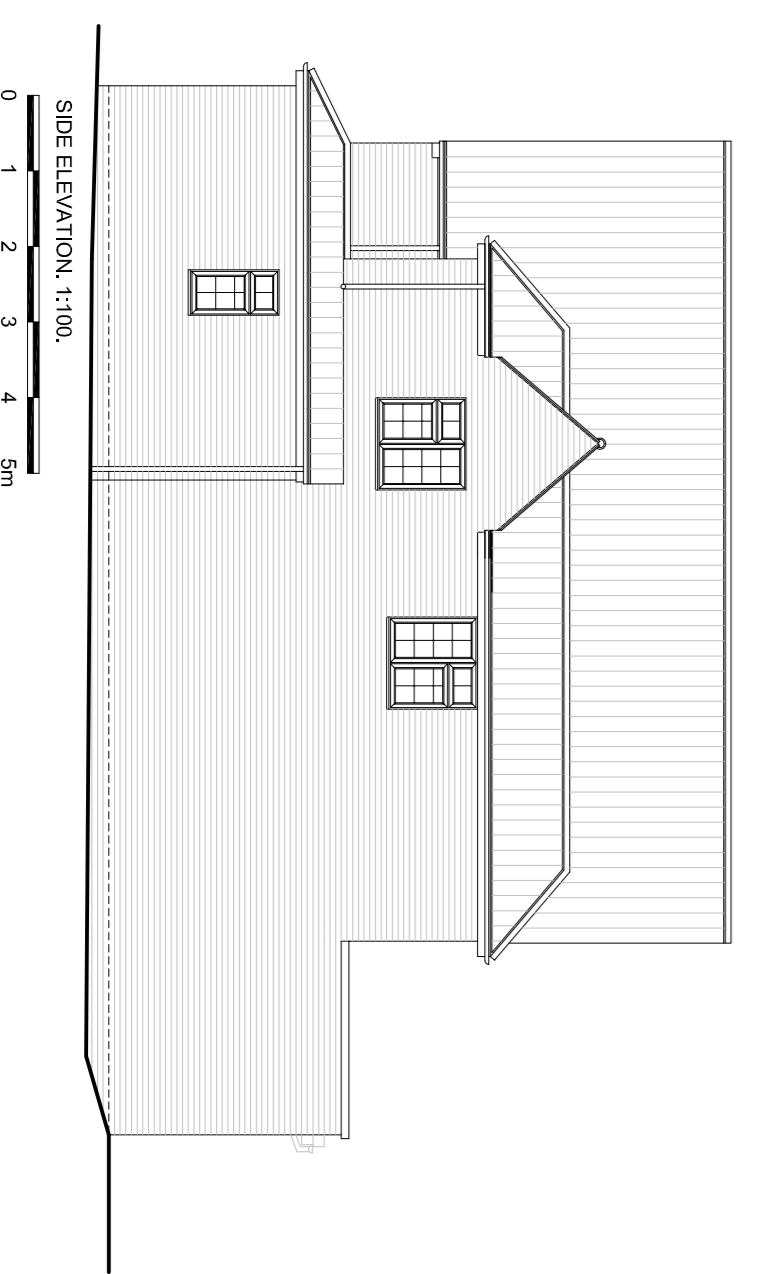
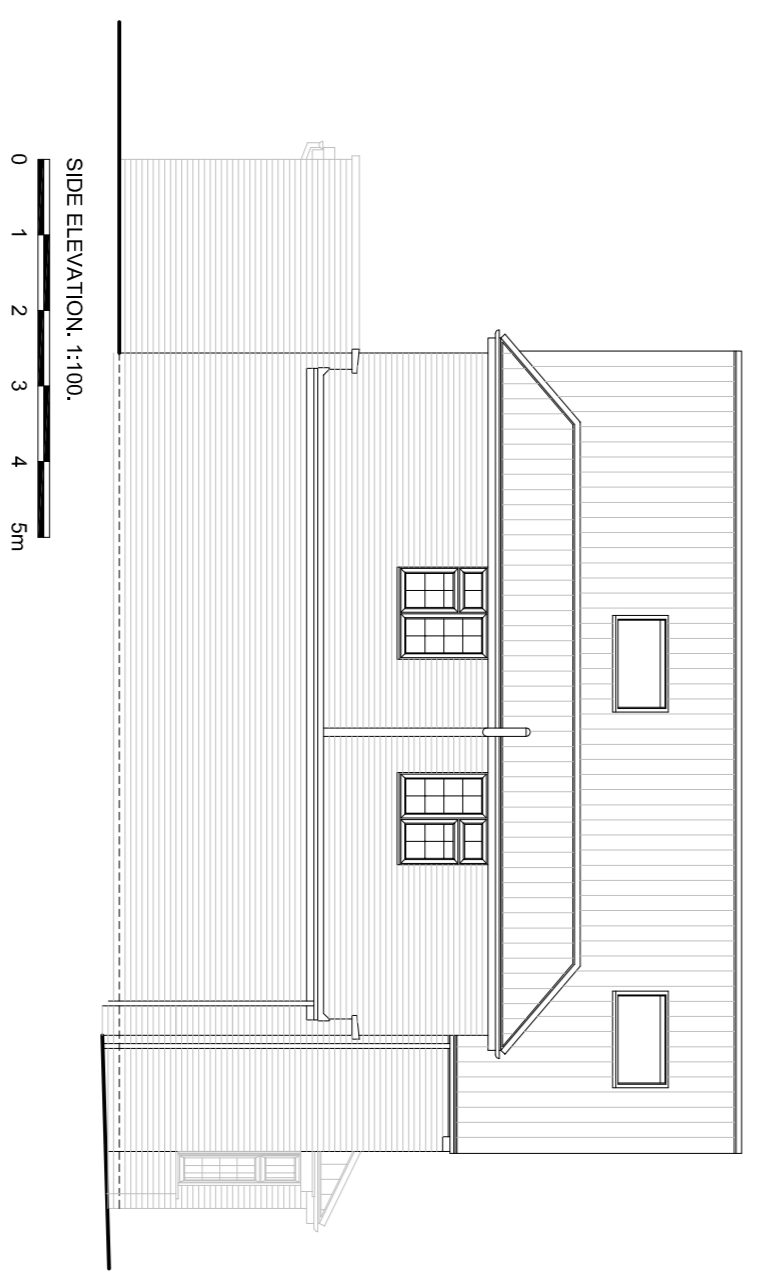


1. All discrepancies, errors or omissions to be reported prior to work commencing.
2. All dimensions to be checked on site prior to work commencing.
3. All materials, components and workmanship to comply with relevant British Standards Codes of Practice and appropriate manufacturers recommendations applicable at the time. For specialist works see relevant consultants/suppliers drawings.
- 4.

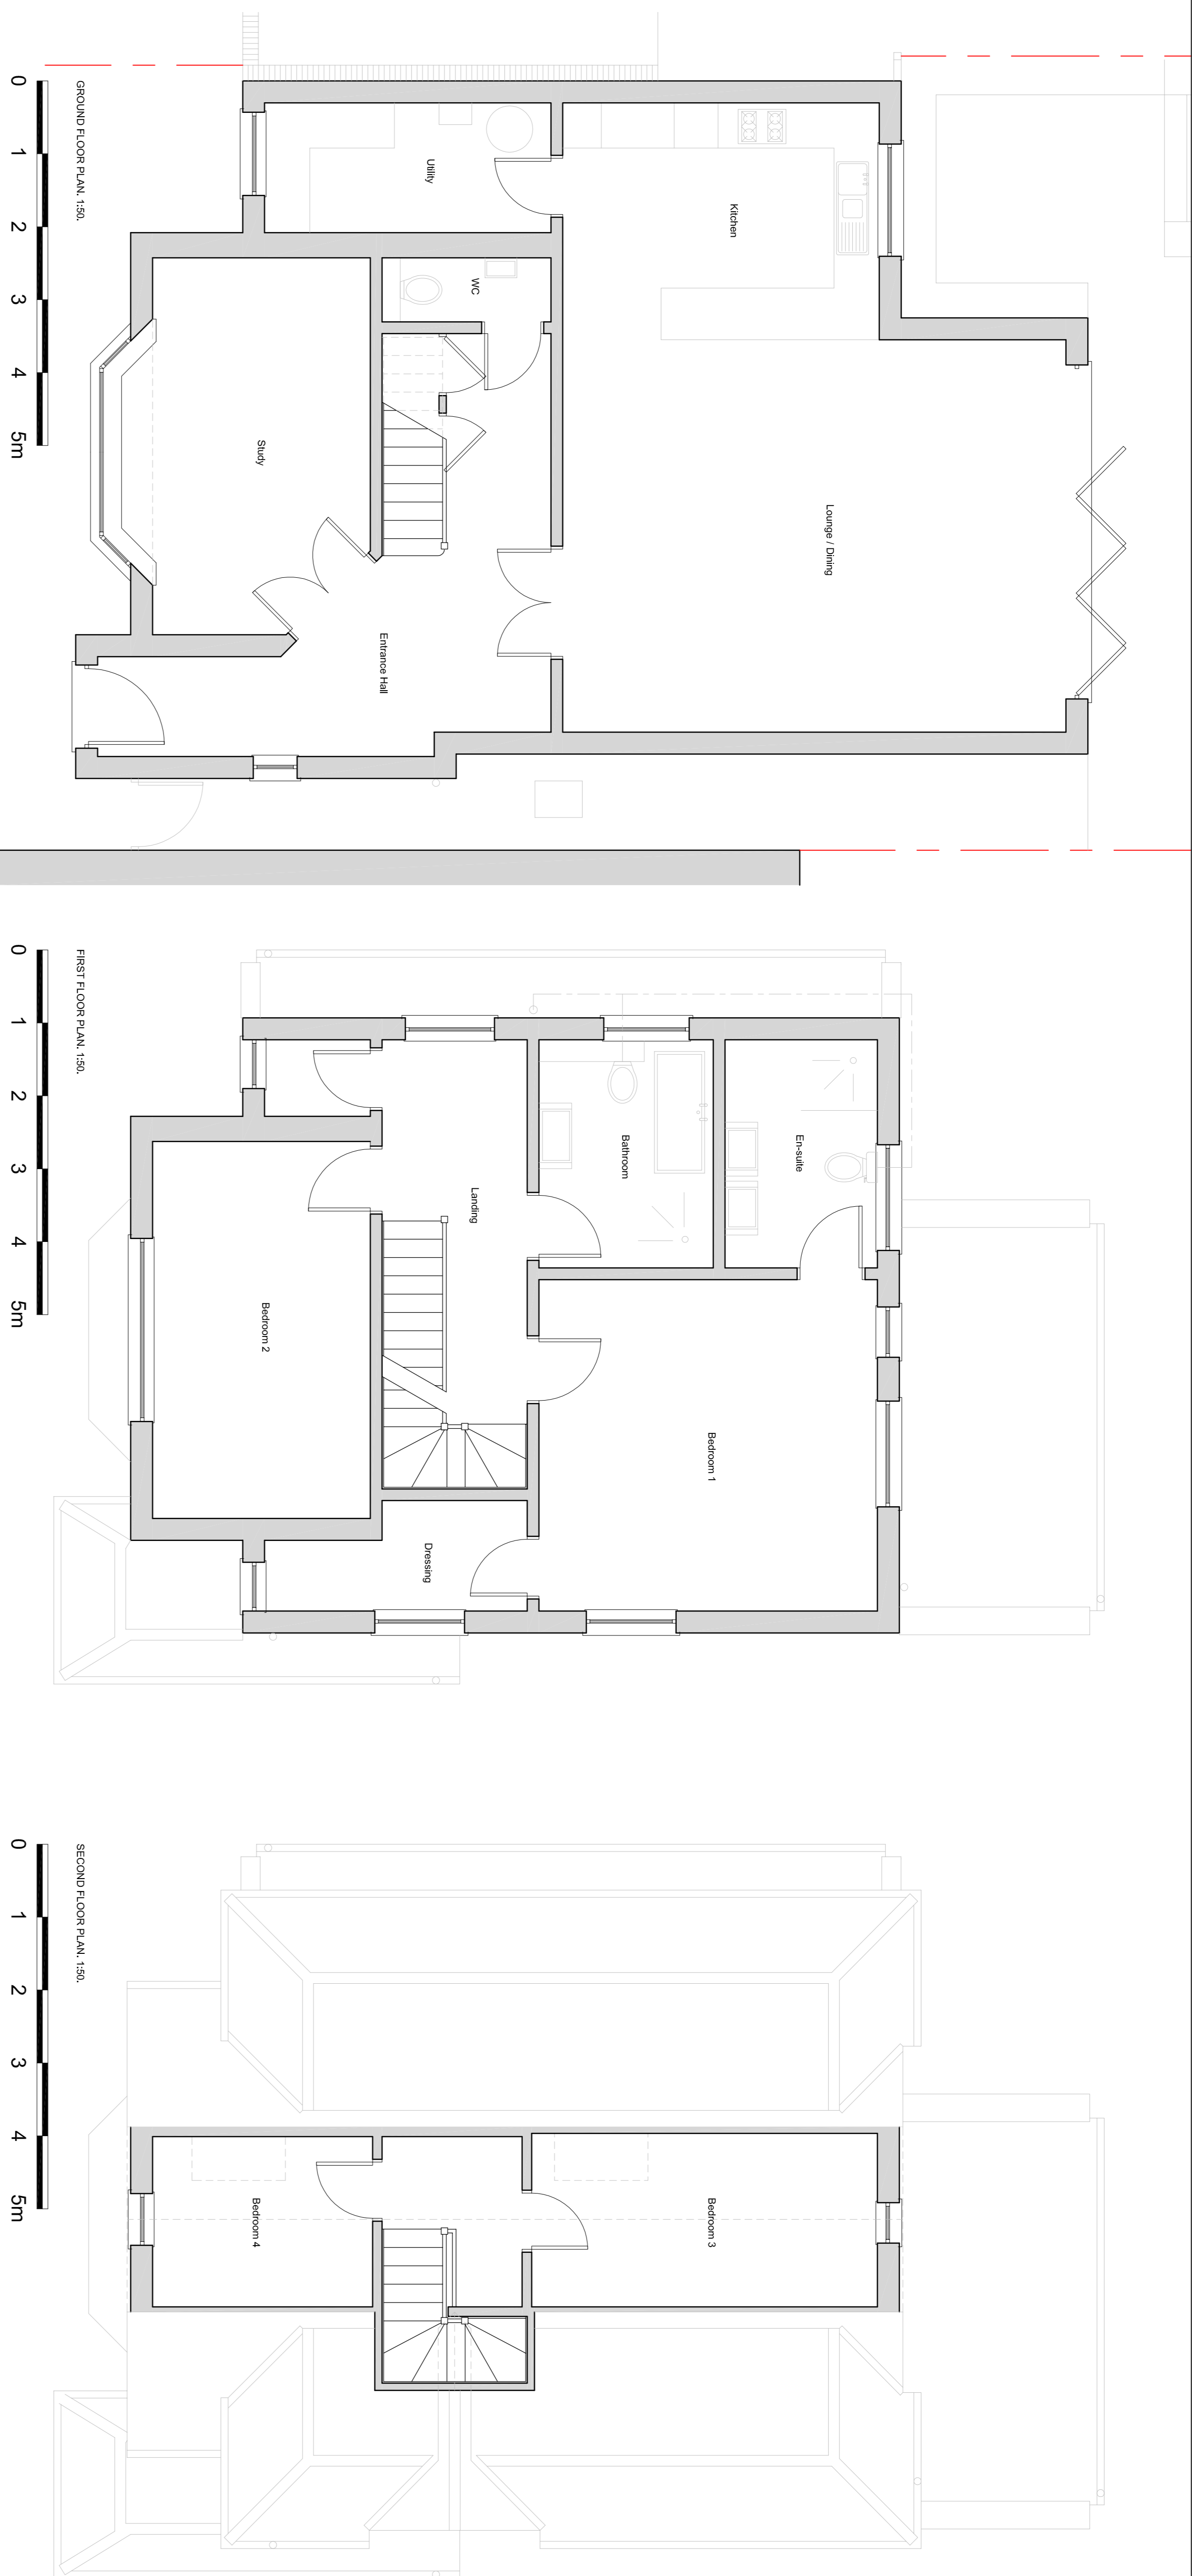

# PLANNING ISSUE

**db Design Services**  
architectural consultants

8 Conleigh, Bank  
St. Albans, Herts  
AL1 2NX  
T: 07802 687837  
F: 01727 842649  
E: [bandrr@aol.com](mailto:bandrr@aol.com)

client  
**Mr & Mrs Mohammed.**

project  
**Proposed Extensions & Alterations**  
58 Sunnyfields, Mill Hill, NW7 4RG

drawing title  
**EXISTING PLANS & ELEVATIONS.**

date	scale	dwg
October 2023.	As shown	db
drawing number	sheet no.	rev
278-001.	1 of 1	-