
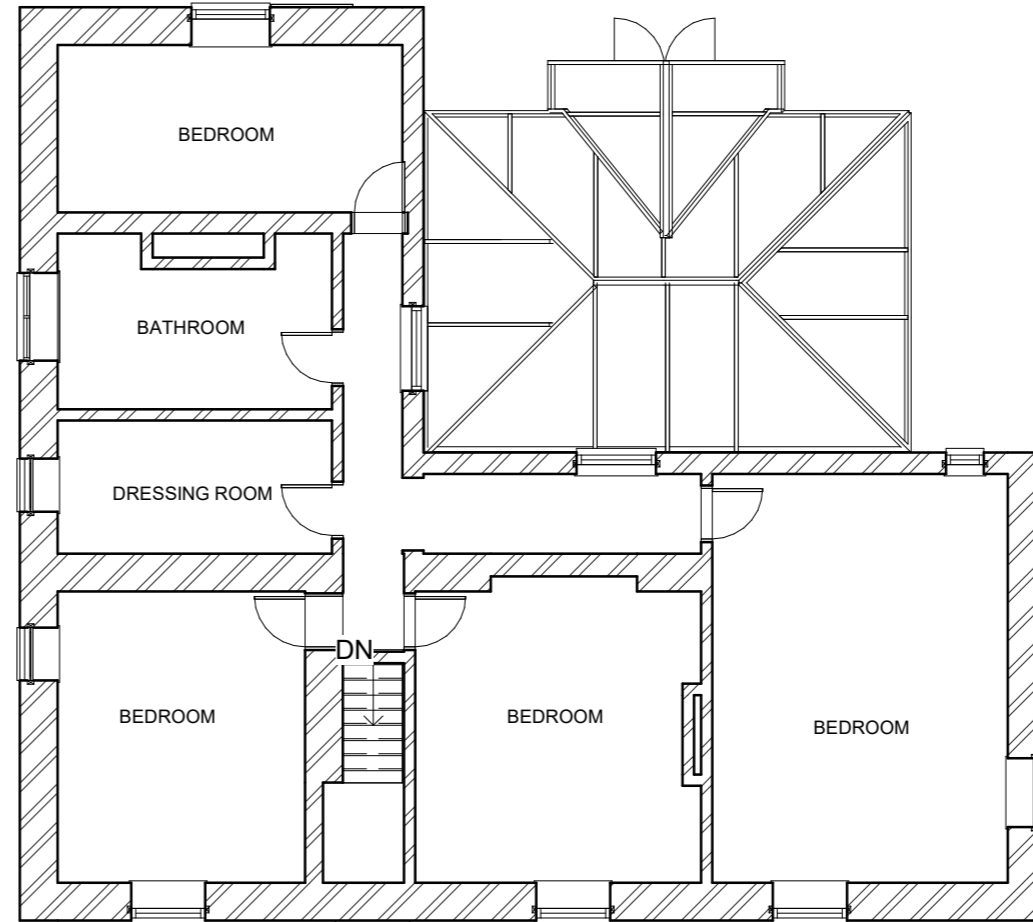


Copyright of this drawing is vested in Lang Architecture and must not be copied without consent.

The drawings and specifications are prepared for Concept purposes only.

Only figured dimensions are to be taken from this drawing. All dimensions are in millimeters unless noted otherwise. All dimensions to be checked on site.

Structural Engineers calculations will be required for all new structural openings and alterations.

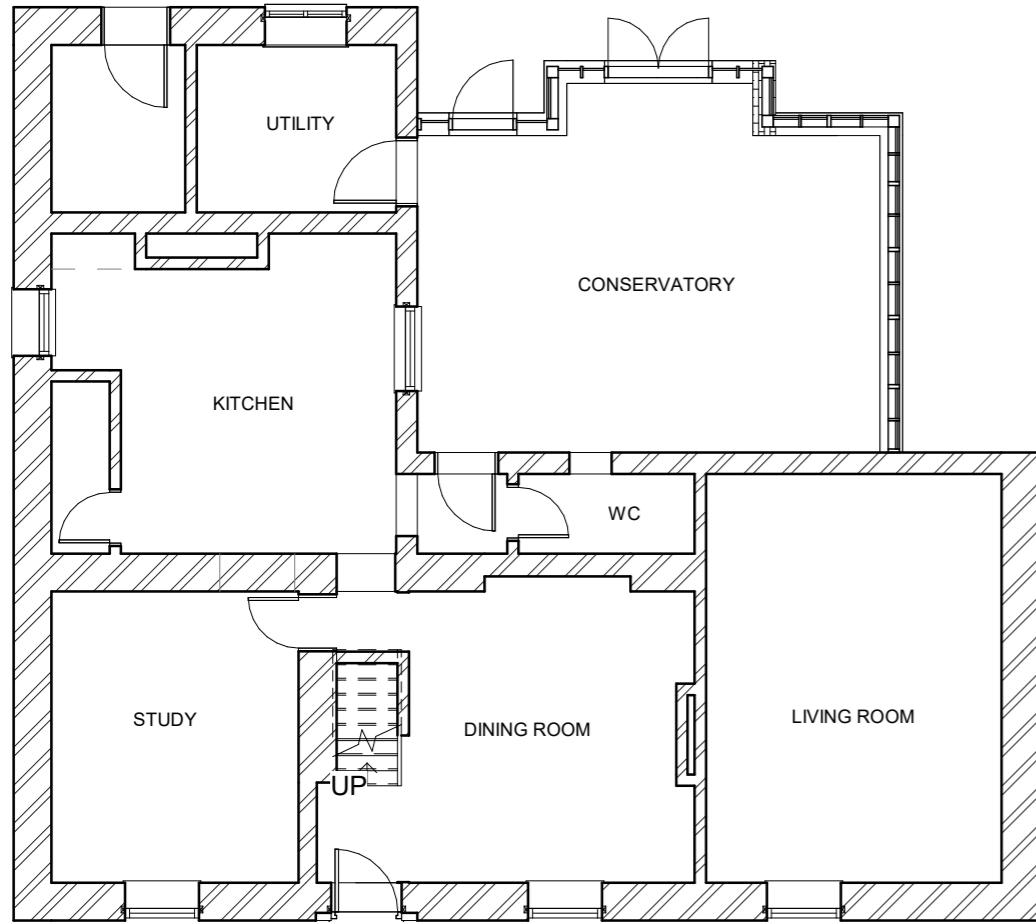

Level 00

1 : 100

Level 01

1 : 100

No.	Description	Date

LANG ARCHITECTS
 info@langarchitects.co.uk

PROJECT	481 Chatsworth Rd, Chesterfield
SHEET	Existing Plans

CLIENT	Anthony Anderson		
Date	Project number	Scale (@ A3)	
030222	075	1 : 100	
Drawn by	DRAWING NUMBER		REV
CL	LA-XP-0001		
Checked by			
CL			