




DO NOT SCALE FROM THIS DRAWING. ALL DIMENSIONS ARE TO BE CHECKED ON SITE. THIS DRAWING IS TO BE READ IN CONJUNCTION WITH ALL CONSULTANTS INFORMATION.

©THIS DRAWING IS THE COPYRIGHT OF SMITH GROUP (KENT) LIMITED AND SHOULD NOT BE COPIED OR REPRODUCED WITHOUT WRITTEN CONSENT. ALL RIGHTS RESERVED.



info@smithgrouppltd.co.uk  
01304 351 445  
www.smithgrouppltd.co.uk

**GENERAL NOTES:**

-  INDICATES EXISTING WALLS TO BE RETAINED
-  INDICATES WALLS TO BE DEMOLISHED
-  INDICATES PROPOSED WALLS

REV	DATE	DESCRIPTION



PROJECT:  
**51 CANADA ROAD, DEAL**

DESCRIPTION:  
**SINGLE STOREY EXTENSION**


DRAWING TITLE:  
**PORPOSED DRAWINGS**

SCALE: **1:100 @ A3** DRAWN BY: **TS**

DATE DRAWN: **DECEMBER 2023** CLIENT: **CT**



STATUS:  
**LAWFUL DEVELOPMENT CERTIFICATE**

DRAWING NUMBER: **23.109.003.A3.LDC** REVISION:

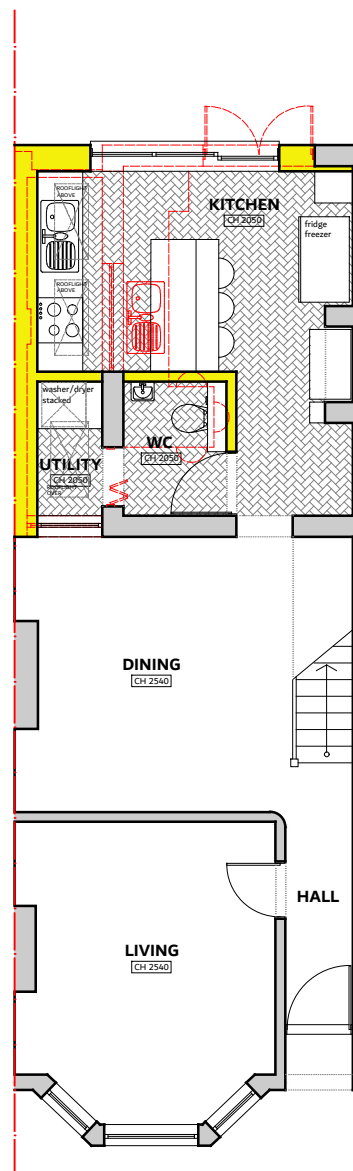



**PROPOSED GROUND FLOOR PLAN**

1:100 @ A3

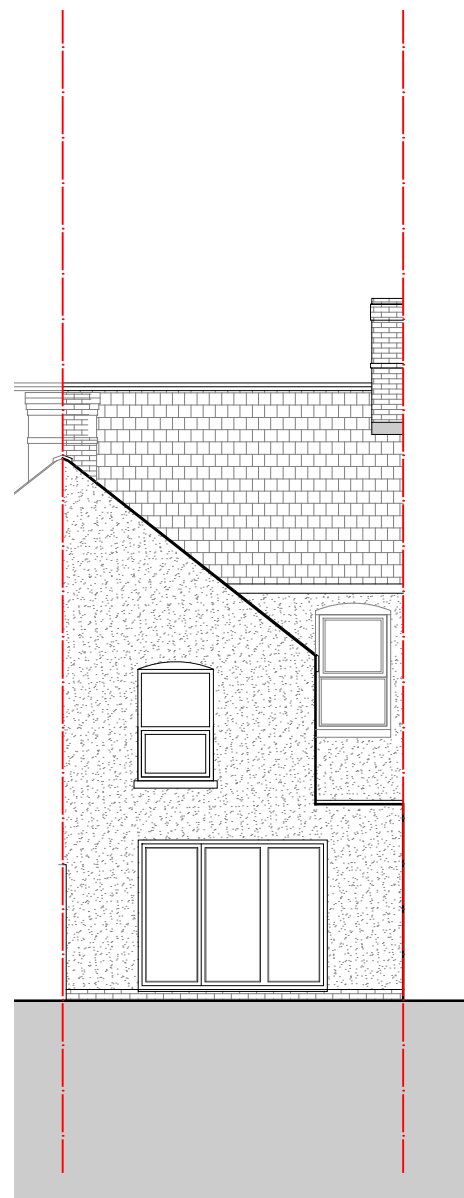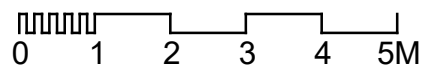



**PROPOSED REAR ELEVATION**

1:100 @ A3

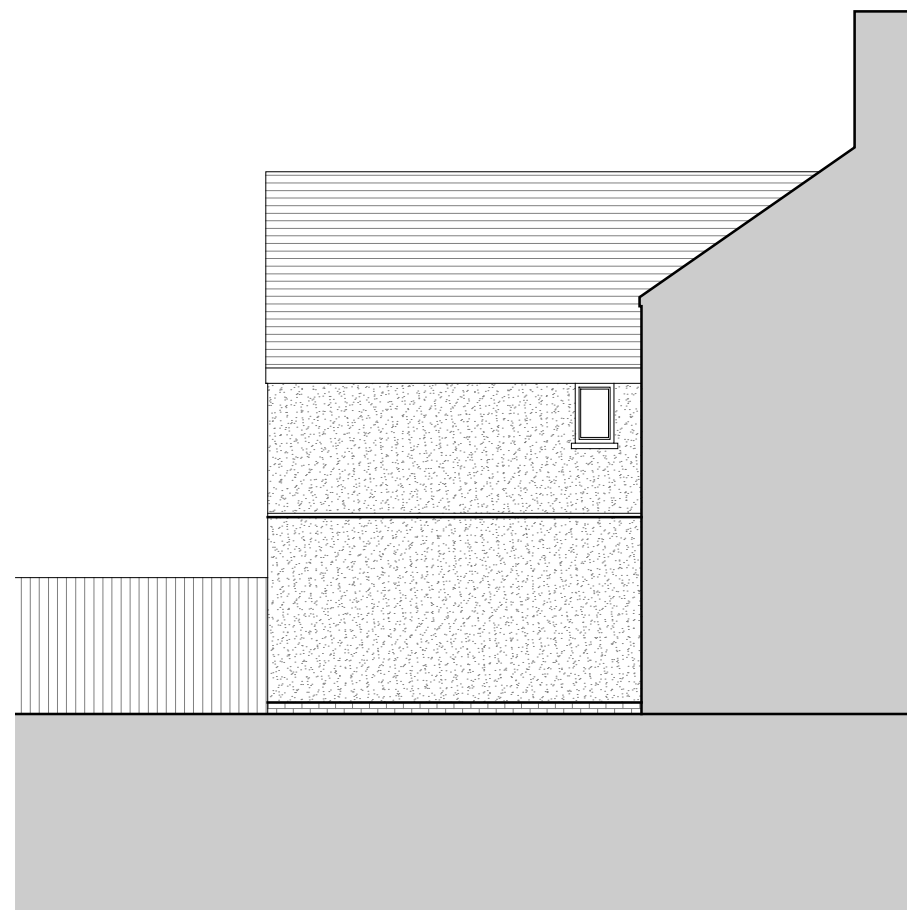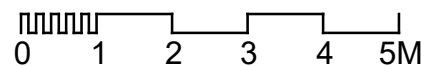

**PROPOSED SIDE 1 ELEVATION**

1:100 @ A3

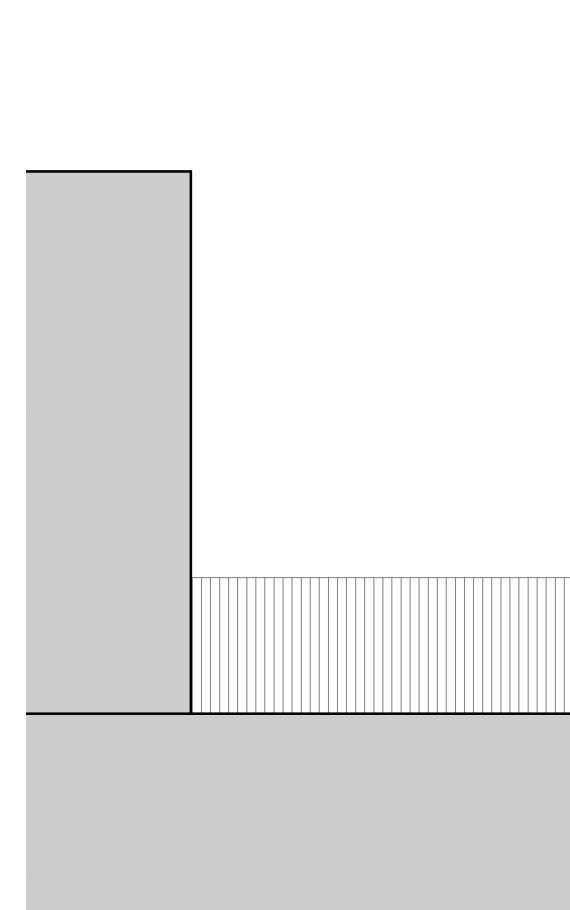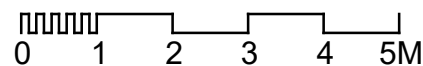

**PROPOSED SIDE 2 ELEVATION**

1:100 @ A3

