



Single Garage  
Front Elevation  
1:50

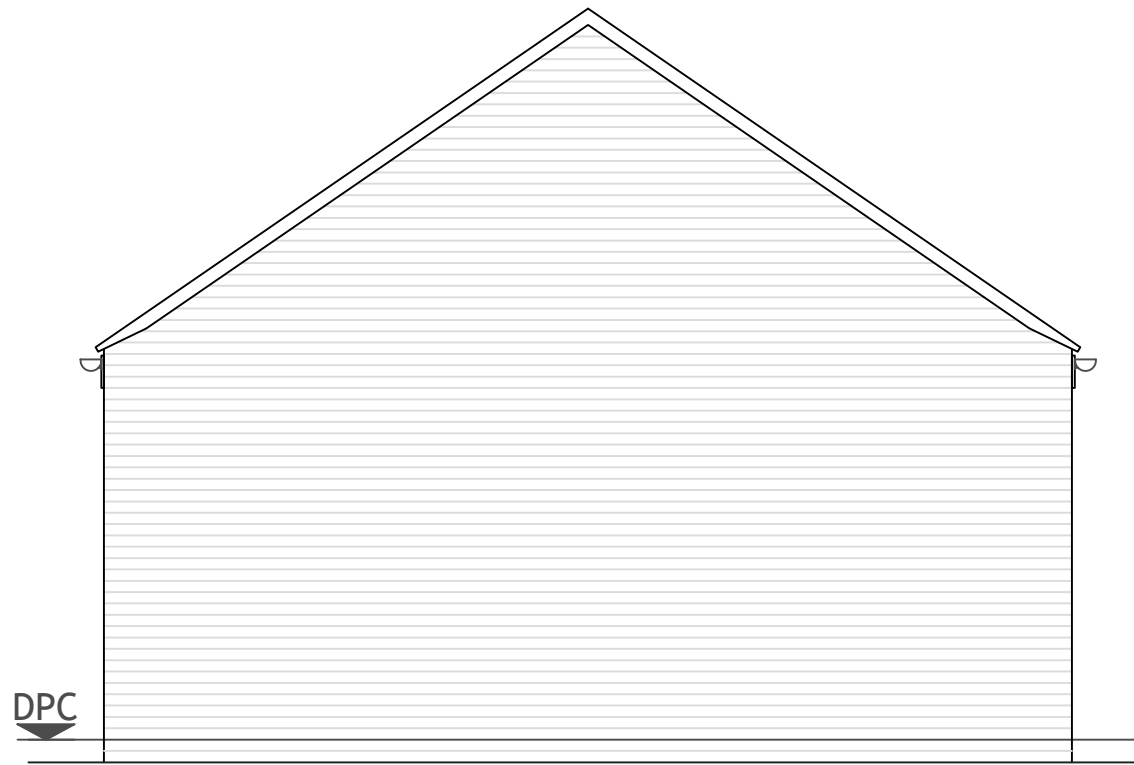


Single Garage  
Side Elevation  
1:50

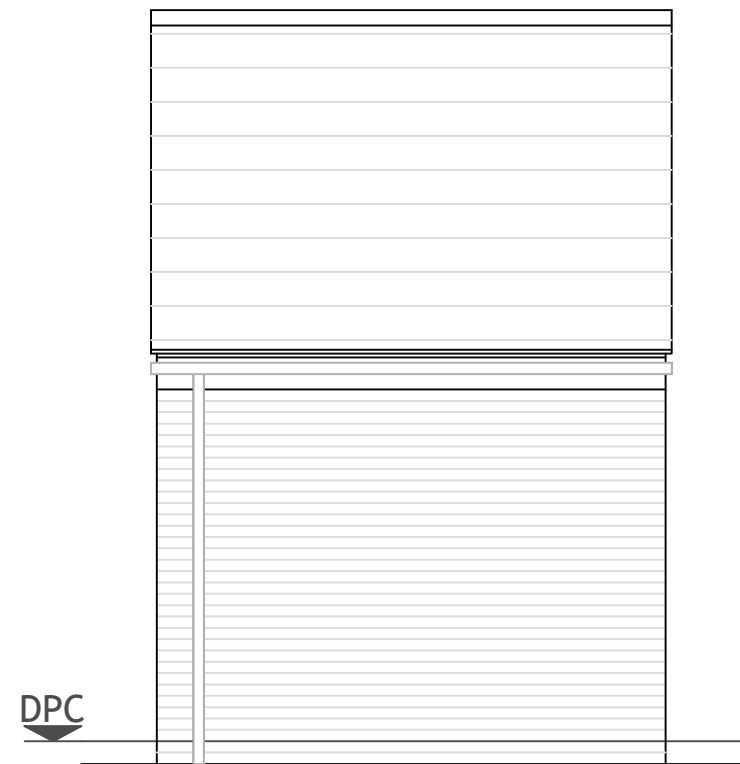

Single Garage  
Rear Elevation  
1:50



Single Garage  
Side Elevation  
1:50

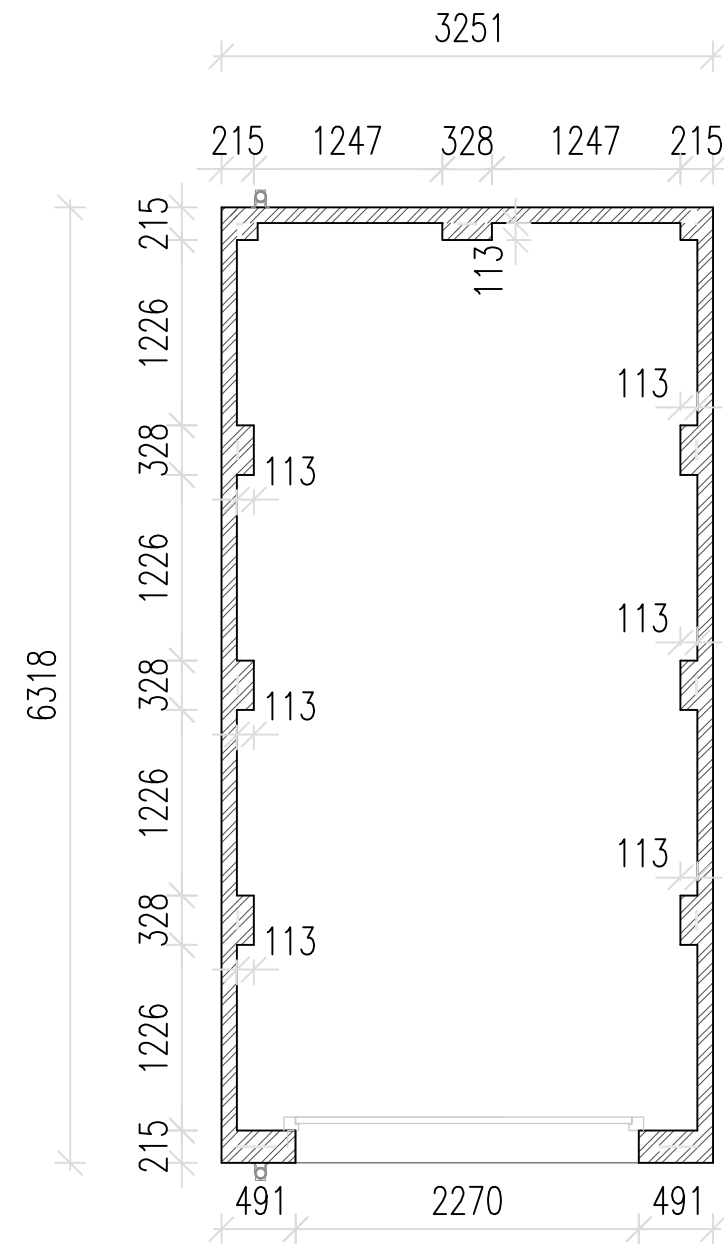

Single Garage  
Plan  
1:50

Do not scale from this drawing. Work to figured dimensions, and any discrepancy to be reported to the Architect.

©

Client	Issued From
Project	Date <b>December 2023</b>
Title <b>Single garage elevations and plans</b>	Scale <b>1:50 @ A3</b>
-	Drawn Auth
Drawing Number	Suitability Revision
- - - - - <b>002</b>	<b>0</b>
Project ID - Orig - Vol - Level - Type - Role - Drg no.	