
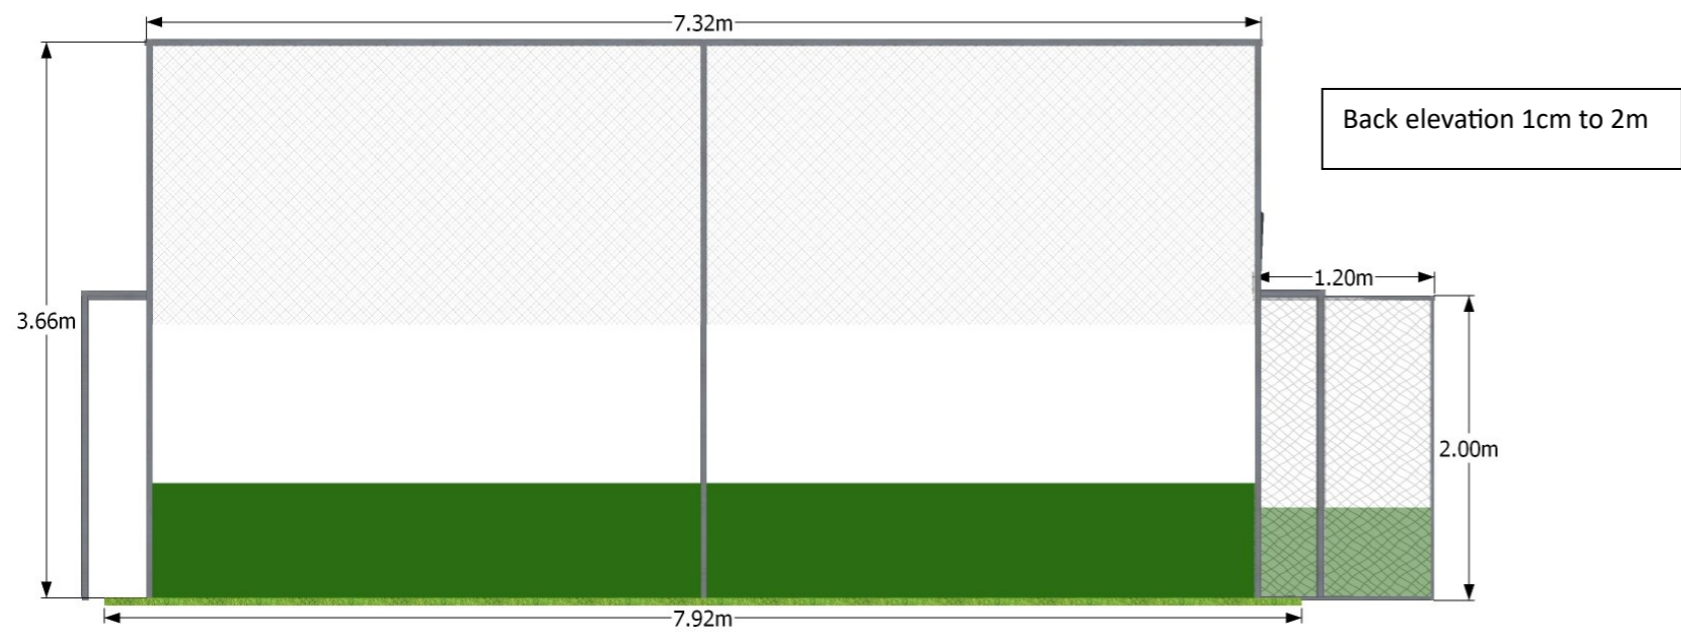


Plan and side elevation Scale 1cm to 1m

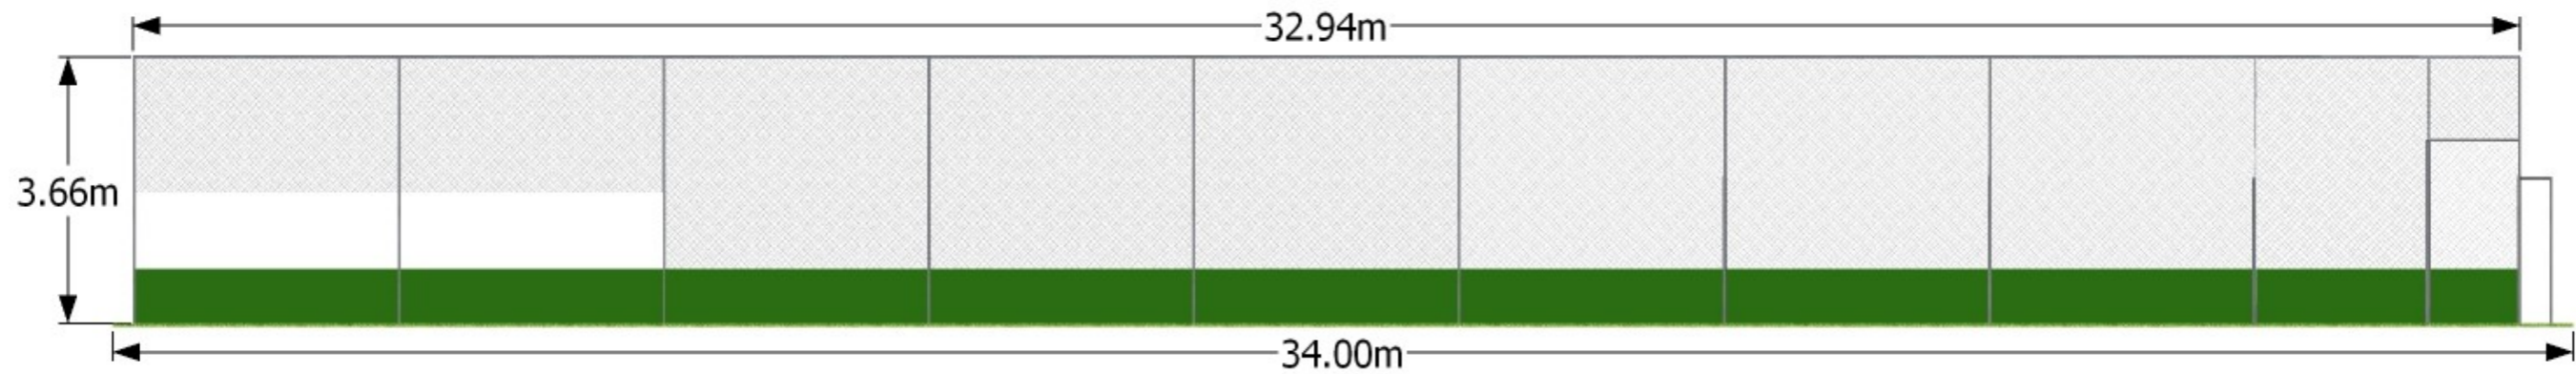

Back elevation 1cm to 2m

**ClubTurf Cricket Limited**

Two bay cricket Practice Area

Two 24.00m long practice pitches

Full Infill Surrounds and 8.00m extended run up to form fully carpeted area 34.00m long by 7.92m wide

Fully roofed two bay Netcage with each bay 18.30m long by 3.66m wide by 3.66m high

Netcage outside wings extended to 32.94m and joined by a Sightscreen and pedestrian gate

Scaled on A3 size paper