



DRAWING NOTES

- THESE DRAWINGS TO BE READ IN CONJUNCTION WITH DRAWING 10755-001.

SAFETY HEALTH & ENVIRONMENTAL

		SIGNIFICANT DESIGNER IDENTIFIED HAZARDS
REF	HAZARD	
A	PROPOSED STRUCTURE DESIGNED IN ACCORDANCE WITH CURRENT STANDARDS AS FAR AS IS REASONABLY PRACTICABLE. APPROVAL AND RELEVANT DEROGATIONS TO BE SOUGHT AND APPROVED.	
B	WORKING ADJACENT TO RAILWAY. WORK AT HEIGHT AND LIFTING OPERATIONS. WORKS ON OR NEAR THE LINE TO BE UNDERTAKEN IN ACCORDANCE WITH NETWORK RAIL WORK PROCEDURES.	
C	DEMOLITION OF EXISTING STRUCTURE. CONTRACTOR TO DESIGN NECESSARY TEMPORARY WORKS AND DETERMINE SAFE DEMOLITION SEQUENCE & LIFTING PLAN FOR EXISTING STRUCTURE.	
D	CONDITION OF EXISTING TRESTLES. ADDITIONAL STRENGTHENING/RENEWAL OF SUBSTRUCTURES TO BE IMPLEMENTED PRIOR TO INSTALLATION OF NEW MAIN SPAN.	
E	CONDITION OF EXISTING FOUNDATIONS. ADDITIONAL STRENGTHENING/RENEWAL OF FOUNDATIONS TO BE IMPLEMENTED PRIOR TO INSTALLATION OF NEW MAIN SPAN.	
F	EXISTING SERVICES. SERVICES TO BE IDENTIFIED, TRACED AND ISOLATED AND TEMPORARILY SUPPORTED PRIOR TO WORKS. SUITABLE PROTECTION MEASURES TO BE UNDERTAKEN BY CONTRACTOR PRIOR TO INSTALLATION.	
G	EXISTING STAIRS AND LANDING PARAPETS TO BE TEMPORARILY SUPPORTED OR REMOVED DURING WORKS. SEE TEMPORARY WORKS SUBMISSION FOR DETAILS.	
H	RAIL IMPACT LOADS DUE TO STRUCTURE CLEARANCE. RESIDUAL RISK	
I	LIFTING POINTS DESIGNED FOR VERTICAL LOADS ONLY. LIFTING BEAMS TO BE UTILISED TO ENSURE VERTICAL LOADING APPLIED TO LIFTING POINTS DURING LIFTING PROCEDURES	

FORM B

C	FORM B (3) ISSUE	NR	BTB	BTB	22.02.23
B	FORM B (2) ISSUE	NR	SC	BTB	15.12.22
A	FORM B (1) ISSUE	NR	SC	BTB	18.03.22
REV	AMENDMENT	DRN	CHK	APP	DATE





CLIENT
DYER & BUTLER

PROJECT TITLE
**BRADING STATION FOOTBRIDGE
ELR - IOW
STRUCTURE No. EW1/25
MILEAGE - 4m 1166yds**

DRAWING TITLE
**EXISTING BRIDGE LAYOUT
MAIN ELEVATIONS**

DRAWN	CHK	APP	DATE	SCALE
NR	SC	BTB	FEB 22	AS SHOWN AT A1
JOB NUMBER	DRAWING NUMBER		REVISION	
10755	004		C	

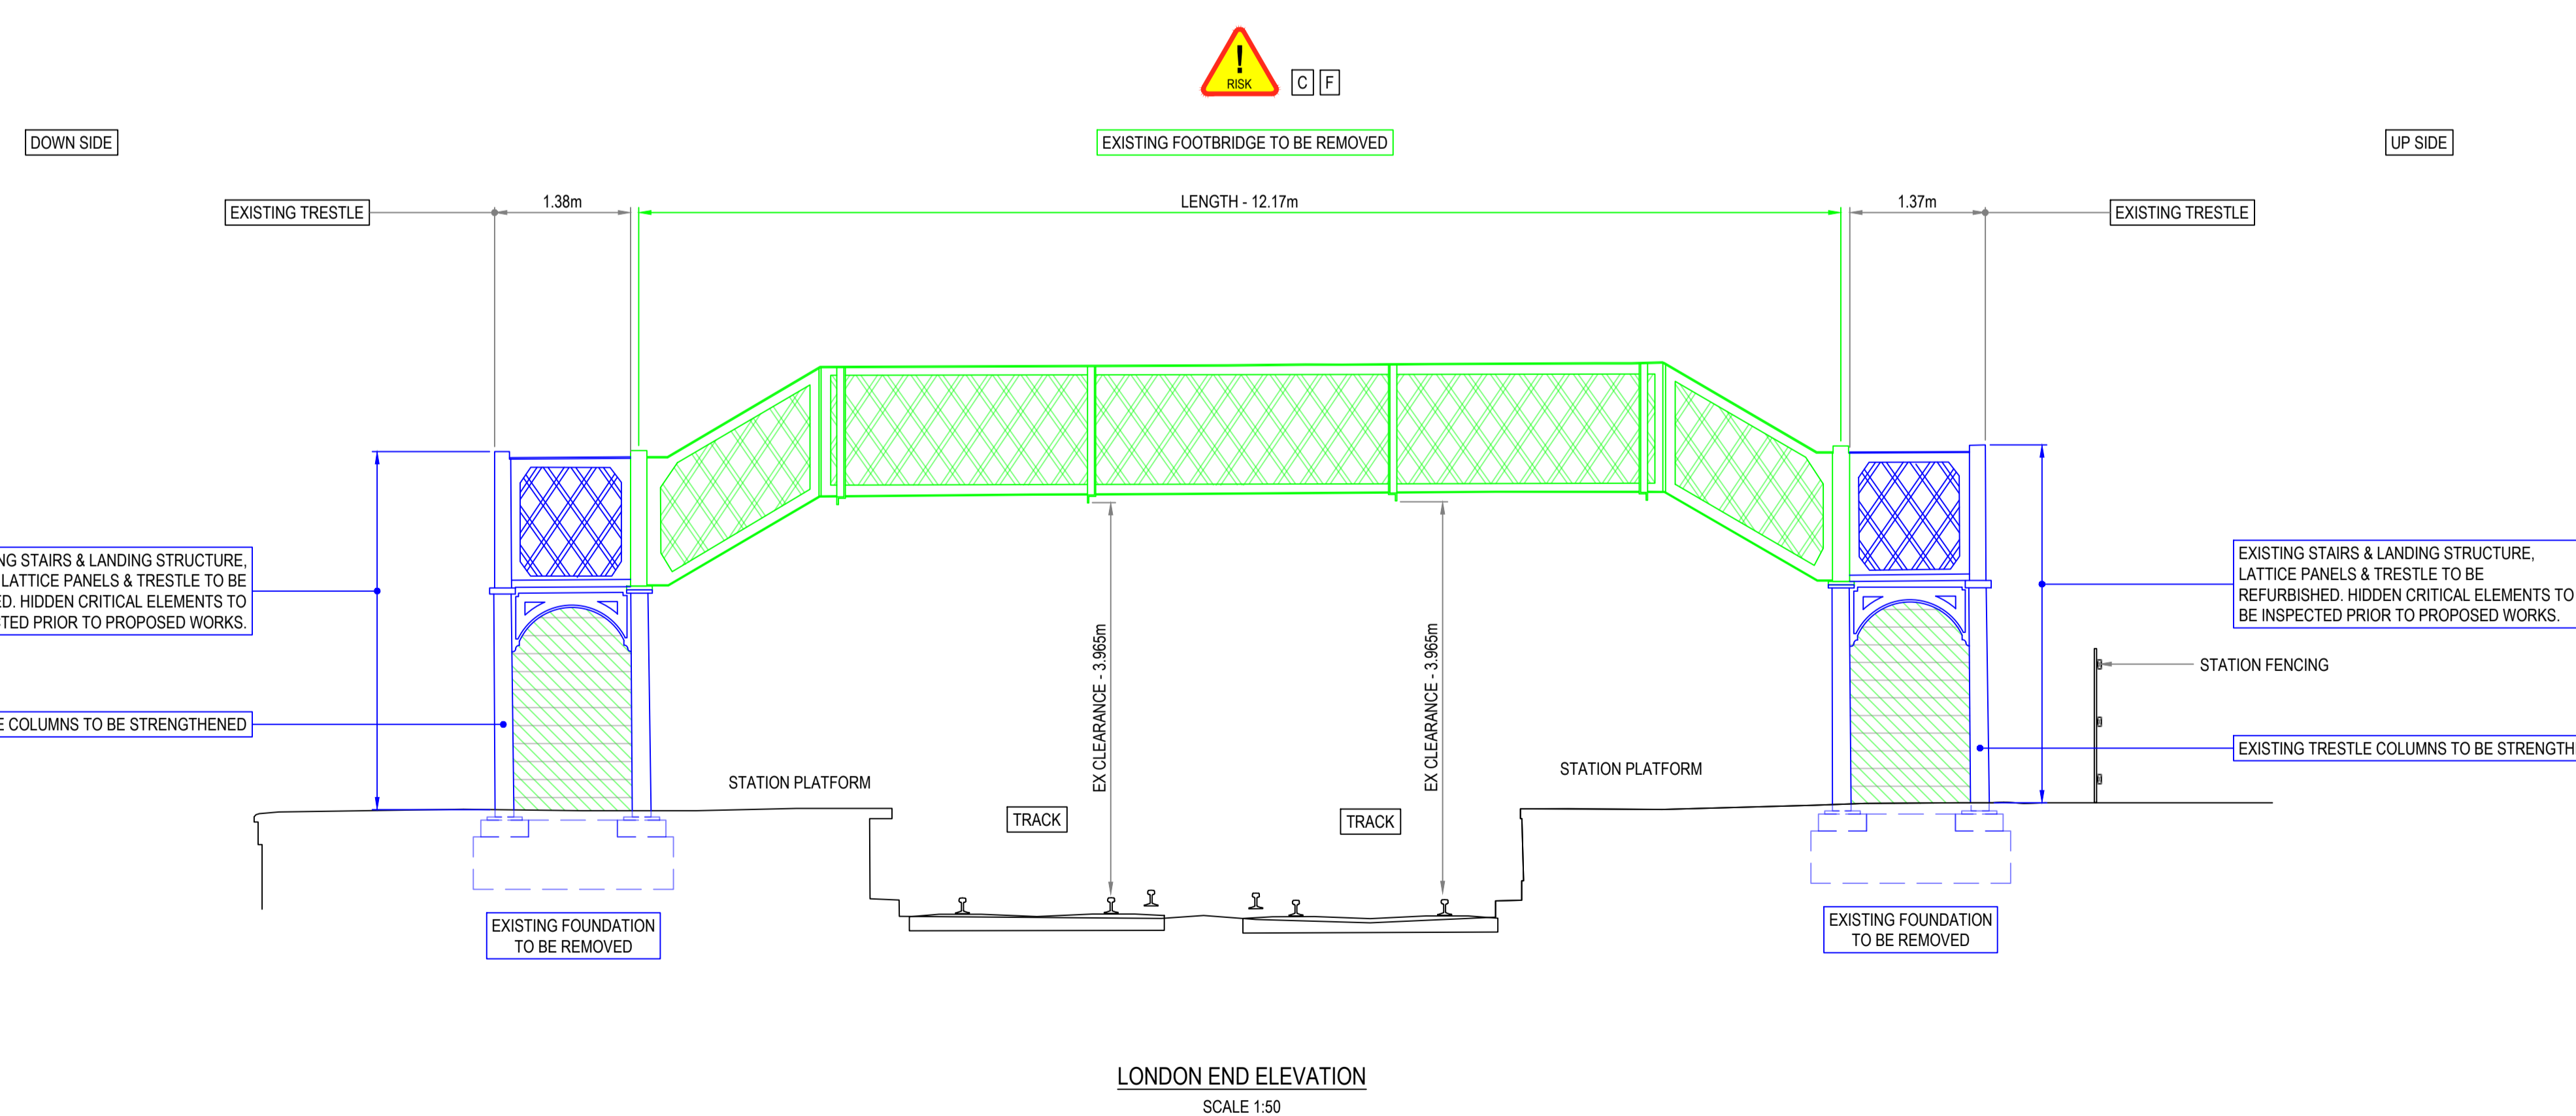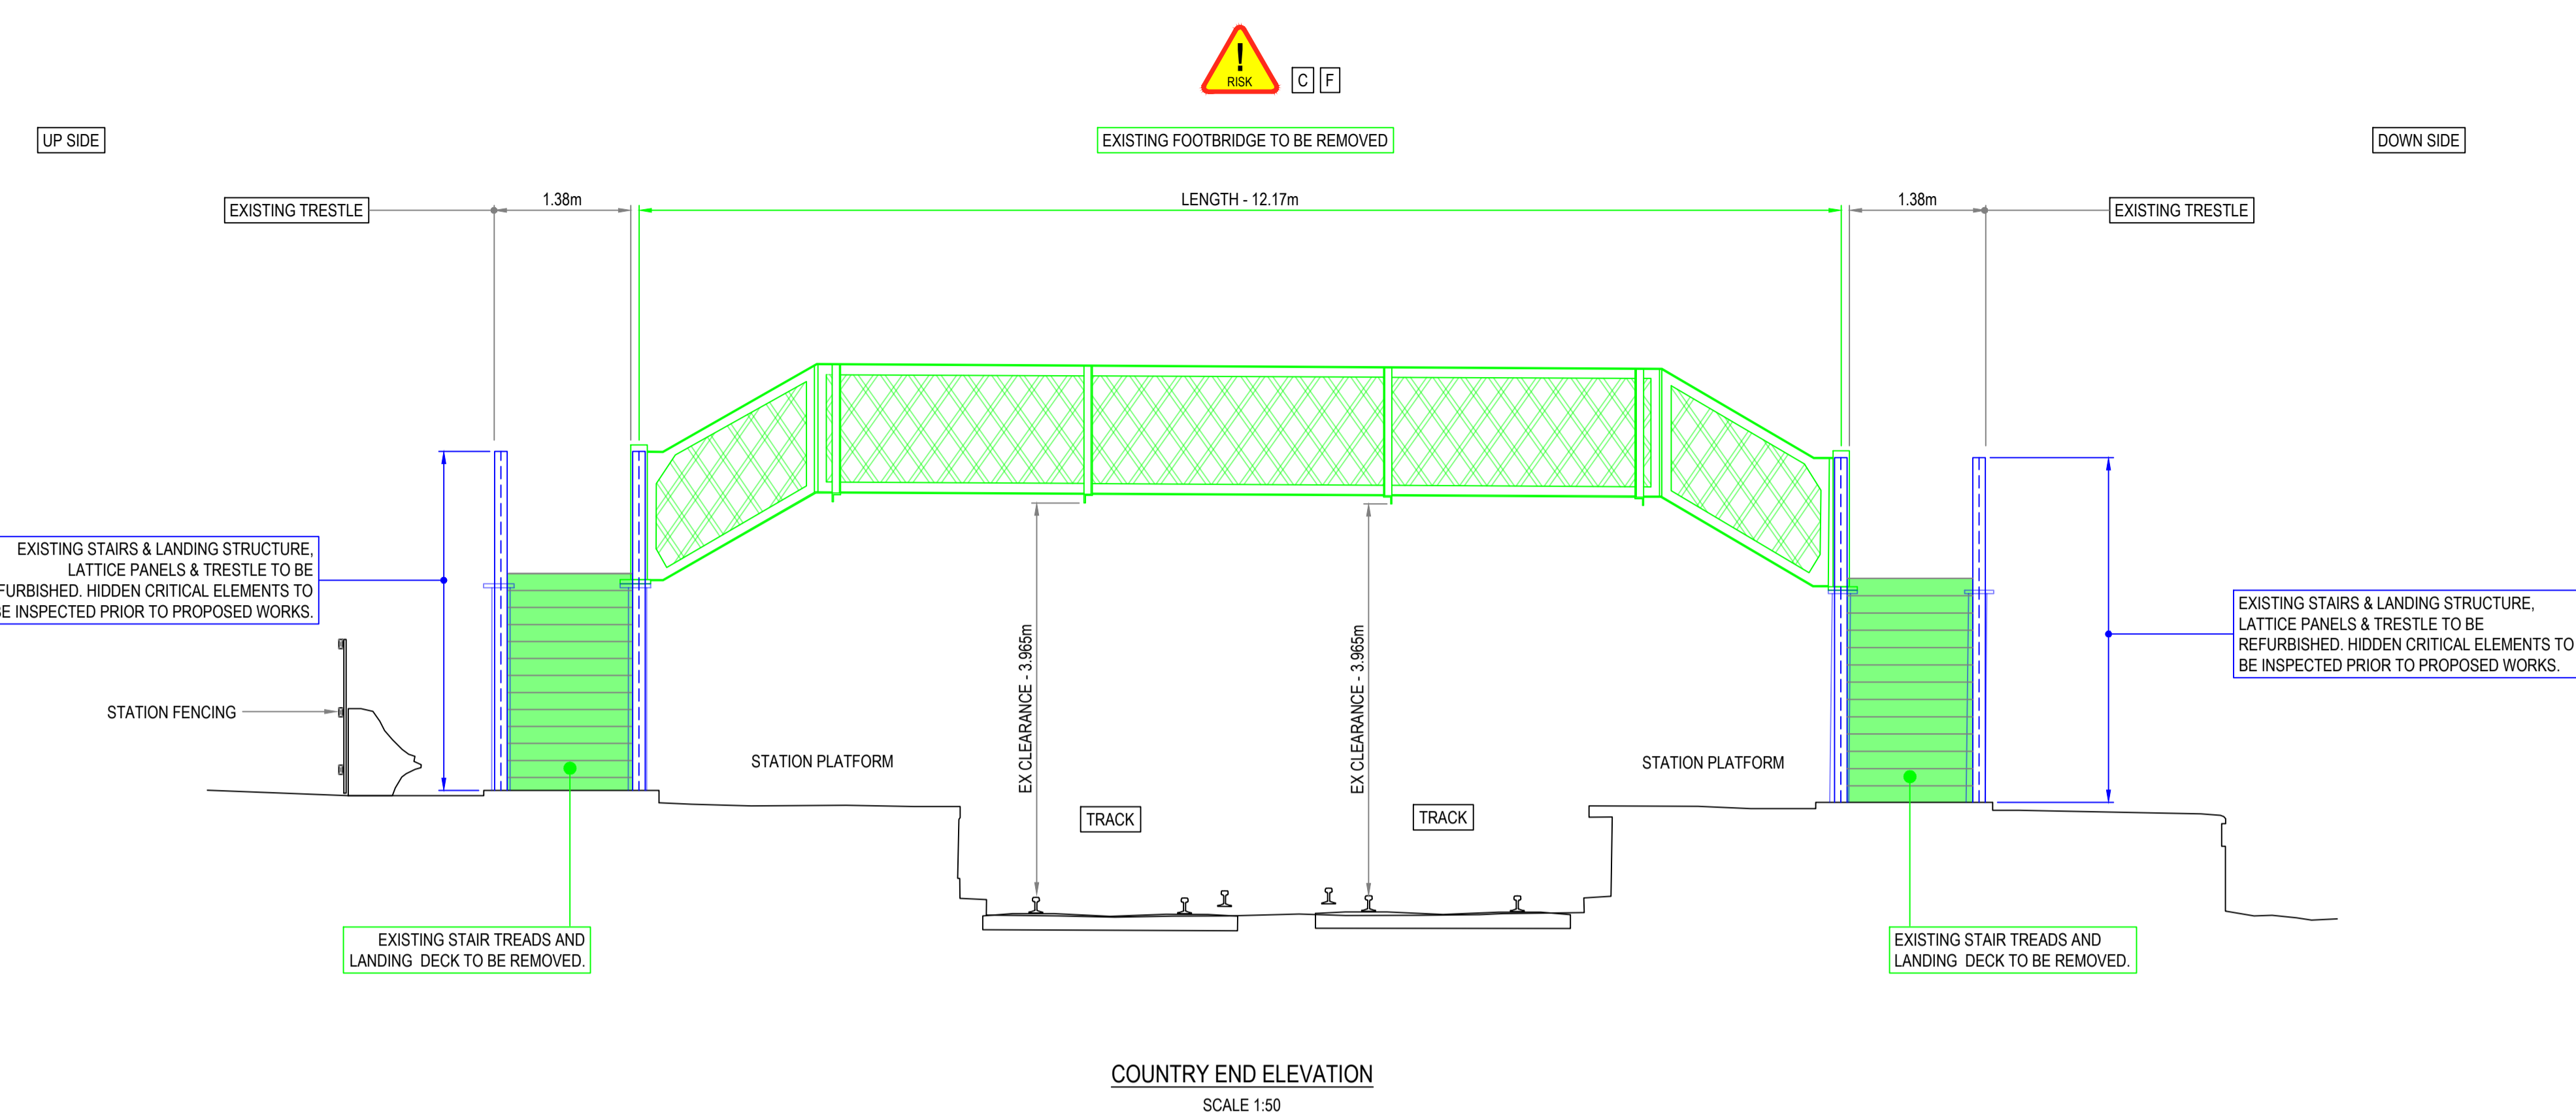

KEY
 LOCATION OF EXISTING ITEMS TO BE REMOVED
 LOCATION OF EXISTING ITEMS TO BE MODIFIED

D F E G
 ADDITIONAL STRENGTHENING / RENEWAL OF SUBSTRUCTURES AND FOUNDATIONS TO BE IMPLEMENTED PRIOR TO INSTALLATION OF NEW MAIN SPAN