



THE PROPOSED MATERIALS WILL MATCH THE EXISTING MATERIALS OF THE HOST DWELLING i.e. TILES, FACING BRICKS, SLATES etc.

ALL SIDE FACING WINDOWS TO BE OBSCURED AND NON - OPENING BELOW 1.7m ABOVE FINISHED FLOOR LEVEL.


ALL FRONT ROOF LIGHTS NOT TO PROTRUDE MORE THAN 150mm ABOVE ROOF SLOPE.

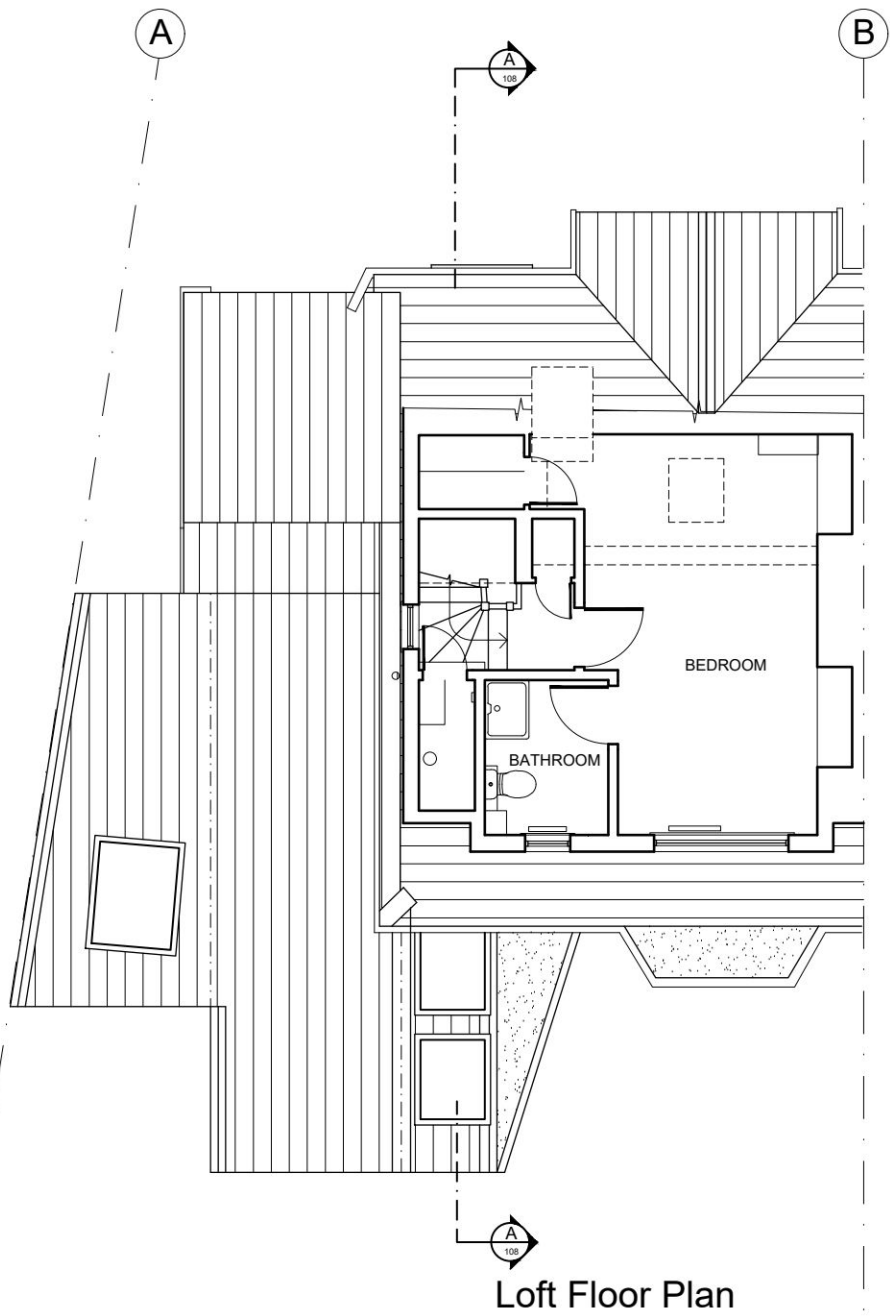

Loft Floor Plan

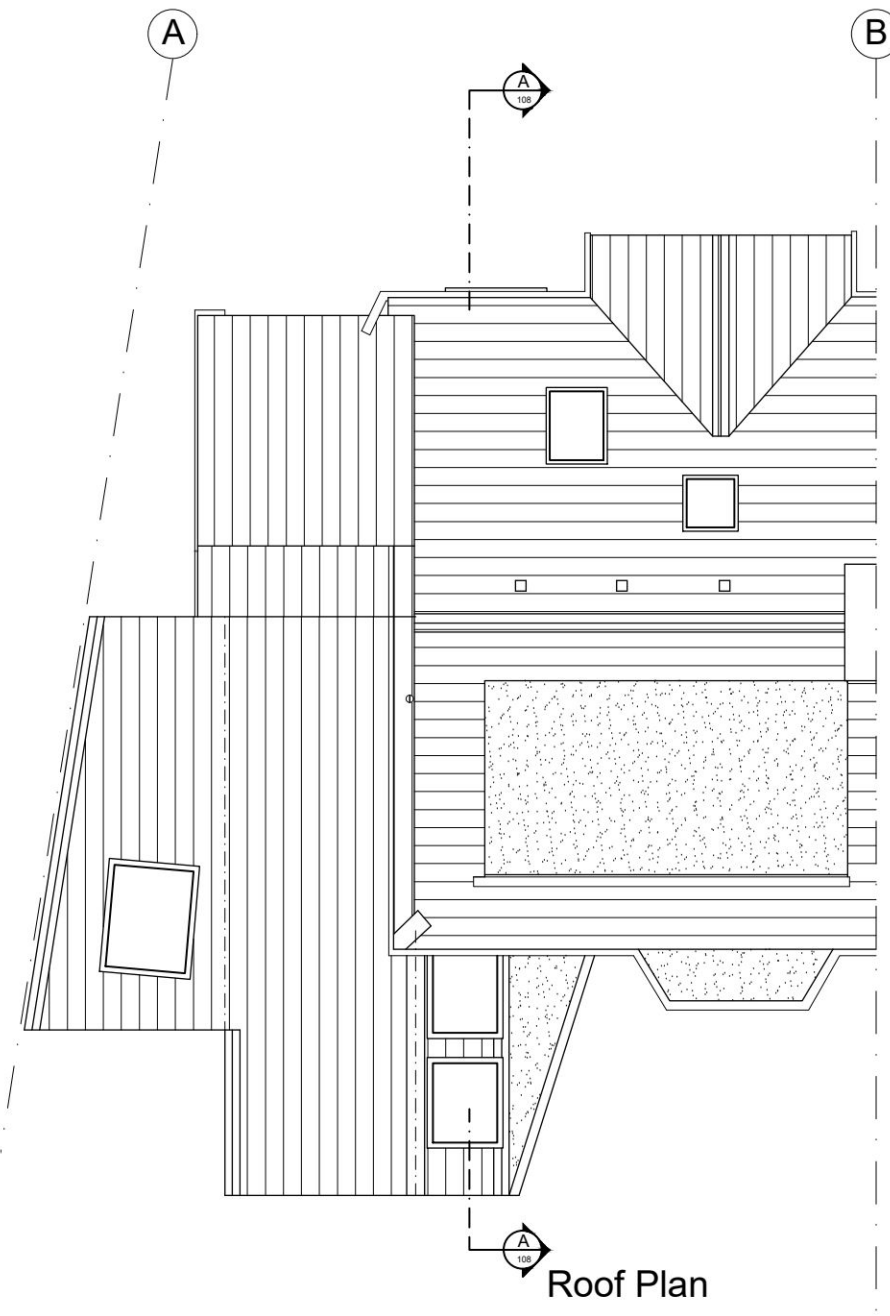

Roof Plan

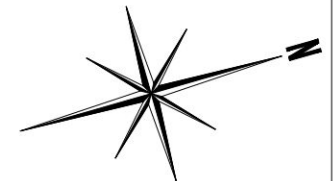

Rev	Date	Comment	By	Chk. by
-	--/--/--	--	--	--
Client		Arc. T O Labulo		
Project		MSc Arch; RIBA, ARB		
75 BEECHCROFT AVENUE NEW MALDEN KT3 3EE		32 Jocelyn Street Peckham London SE15 5QJ		
Job Title		REAR AND SIDE EXTENSION		
Drawing Title		PROPOSED PLANS		
Drawn	TOL	Checked	TOL	
Date	AUGUST 2023	Scale	1:100 @ A3	
Drawing No.	106 (P)	Amendment	-	