


THE PROPOSED MATERIALS WILL MATCH THE EXISTING MATERIALS OF THE HOST DWELLING i.e. TILES, FACING BRICKS, SLATES etc.

ALL SIDE FACING WINDOWS TO BE OBSCURED AND NON - OPENING BELOW 1.7m ABOVE FINISHED FLOOR LEVEL.

ALL FRONT ROOF LIGHTS NOT TO PROTRUDE MORE THAN 150mm ABOVE ROOF SLOPE.

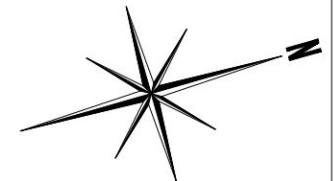

Rev	Date	Comment	By	Chk. by
-	--/--/--	--	--	--
Client		Arc. T O Labulo		
Project		MSc Arch; RIBA, ARB		
Job Title		32 Jocelyn Street Peckham London SE15 5QJ		
Drawing Title		REAR AND SIDE EXTENSION		
Drawn		TOL		
Date		AUGUST 2023		
Drawing No.		105 (P)		
Checked		TOL		
Scale		1:100 @ A3		
Amendment		-		

