



148 HAMILTON AVE, SUBRITON KT6 7PZ

ALL PROPOSED MATERIALS ARE TO MATCH EXISTING WHERE POSSIBLE

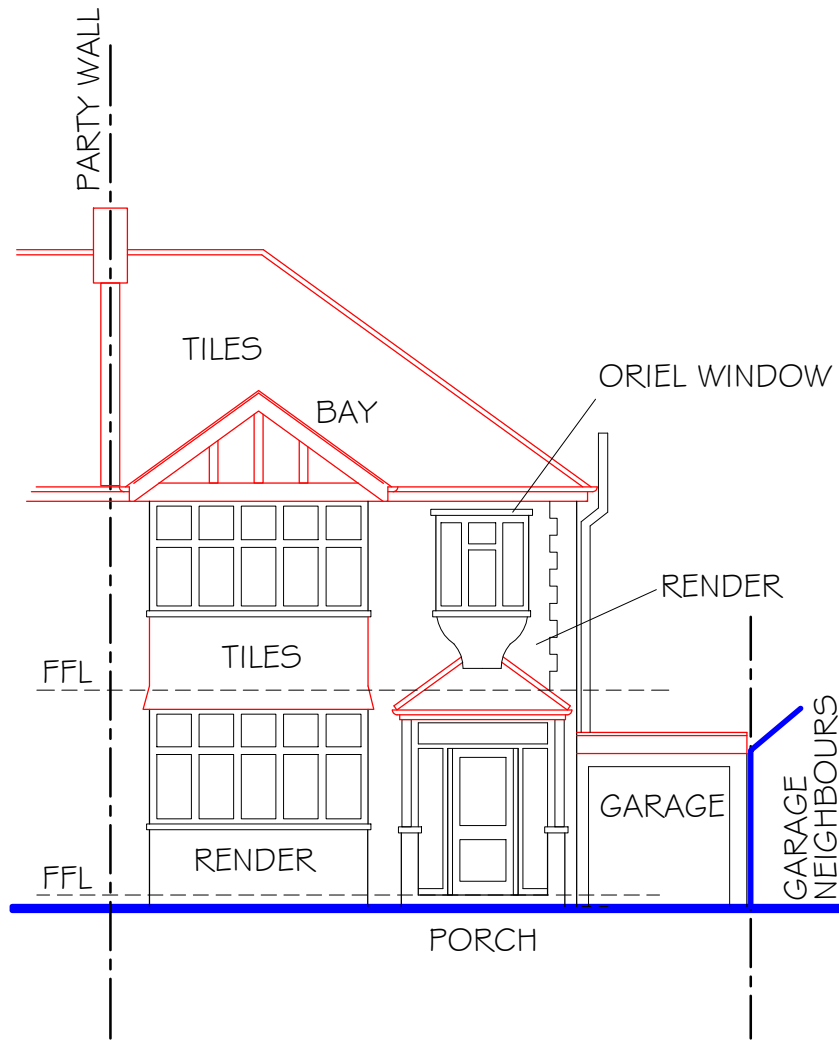

FRONT

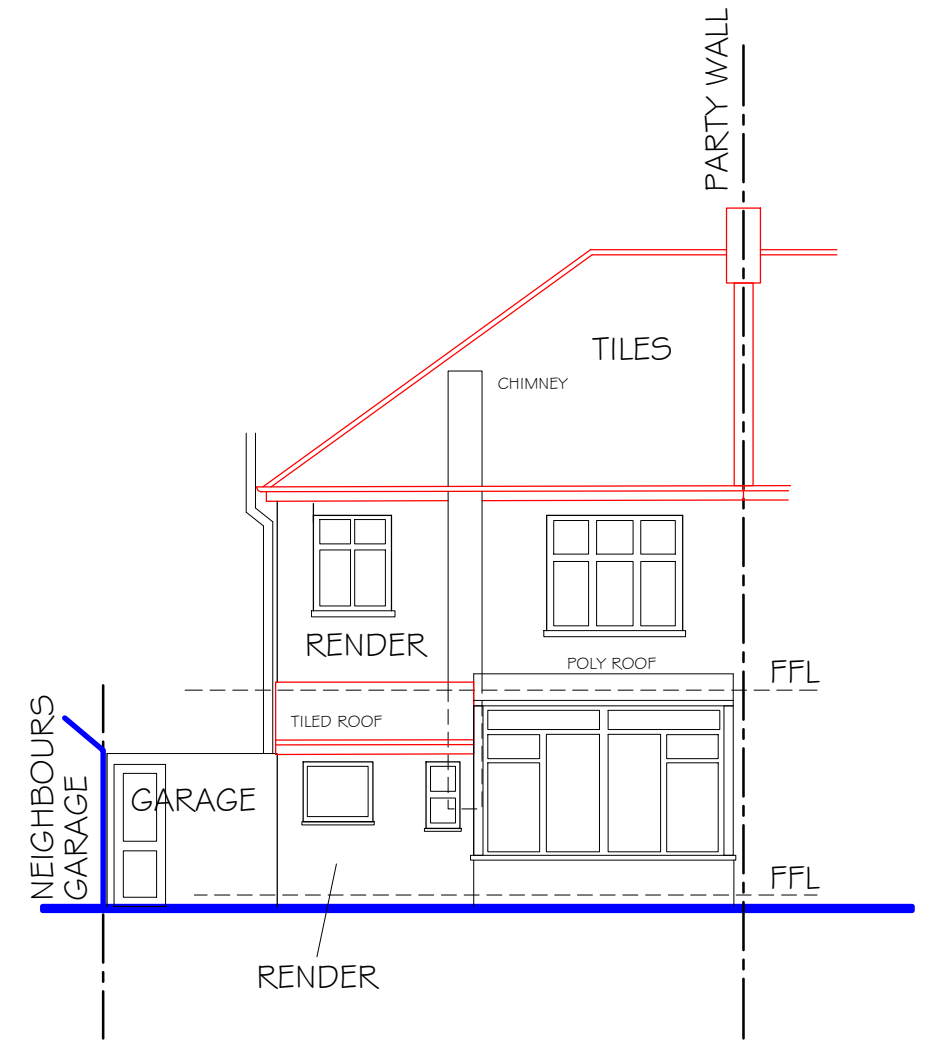


REAR

- IF IN DOUBT ASK -

1:100@A3 DRAWN RG

EXISTING ELEVATIONS

DRG No. APL 1732 - E 02 - REV A

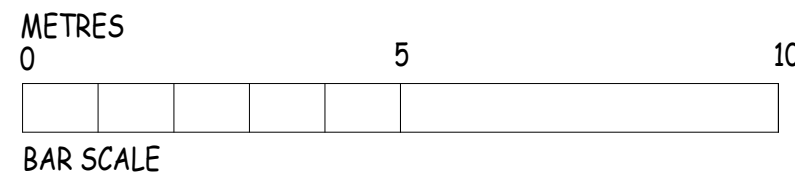

STRUCTURAL • ARCHITECTURAL  
TEL: 01483 77 00 73  
Email: info@abstract-plans.co.uk  
Web: www.abstract-plans.co.uk