



1 48 HAMILTON AVE, SUBRITON KT6 7PZ

ALL PROPOSED MATERIALS ARE TO MATCH EXISTING WHERE POSSIBLE

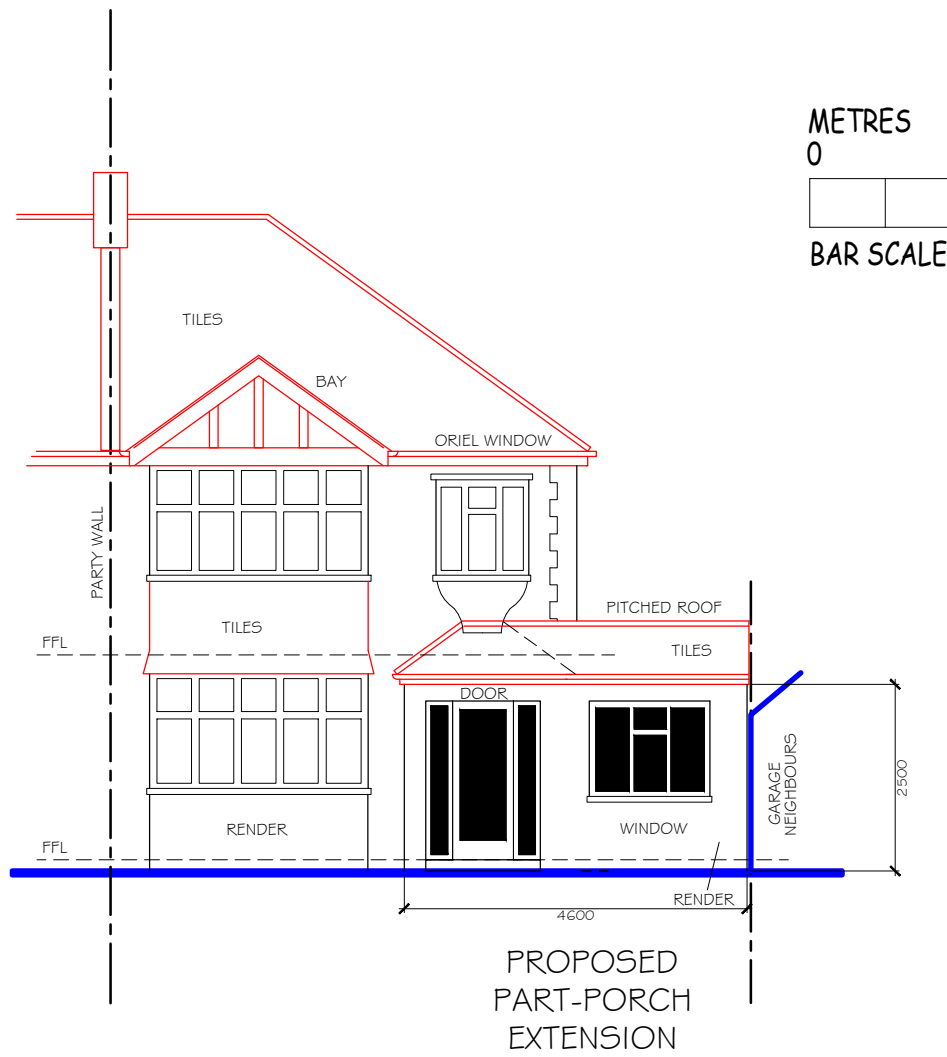

FRONT

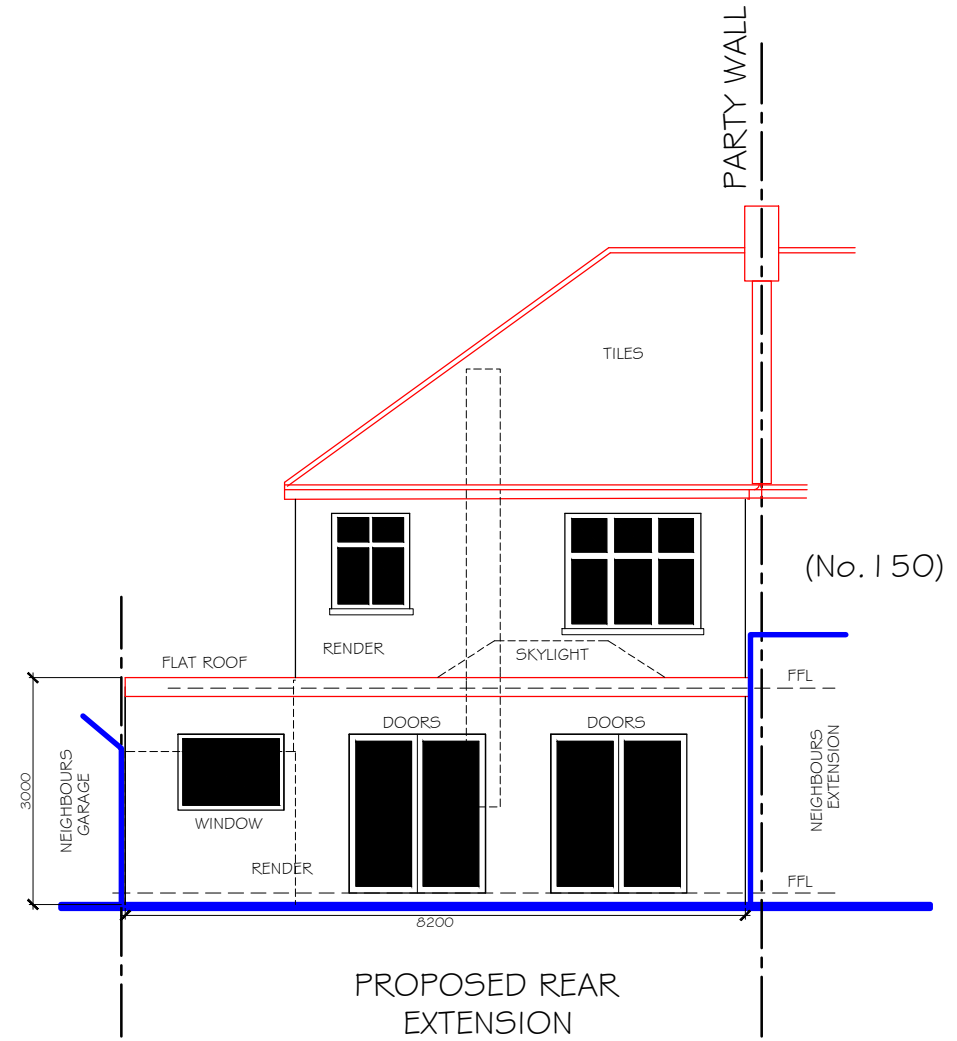

REAR

- IF IN DOUBT ASK -

1:100@A3 DRAWN RG

PROPOSED ELEVATIONS

DRG No. APL 1732 - P 02 B



STRUCTURAL • ARCHITECTURAL

TEL: 01483 77 00 73

Email: info@abstract-plans.co.uk

Web: www.abstract-plans.co.uk