



148 HAMILTON AVE, SUBRITON K16 7PZ

ALL PROPOSED MATERIALS ARE TO MATCH EXISTING WHERE POSSIBLE

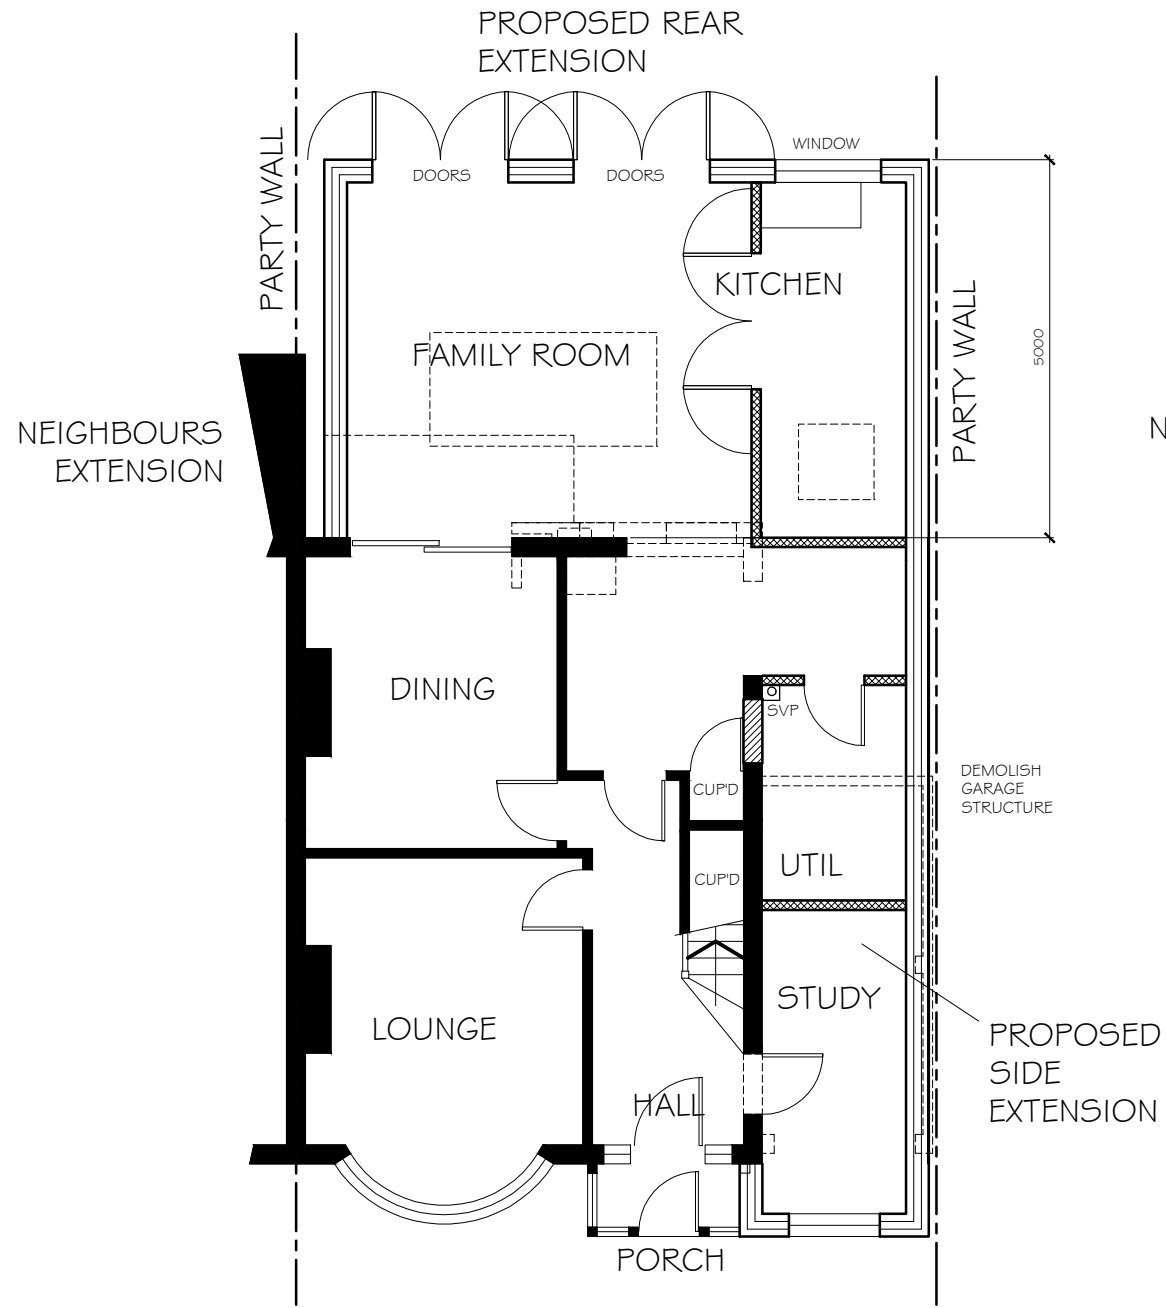

GROUND

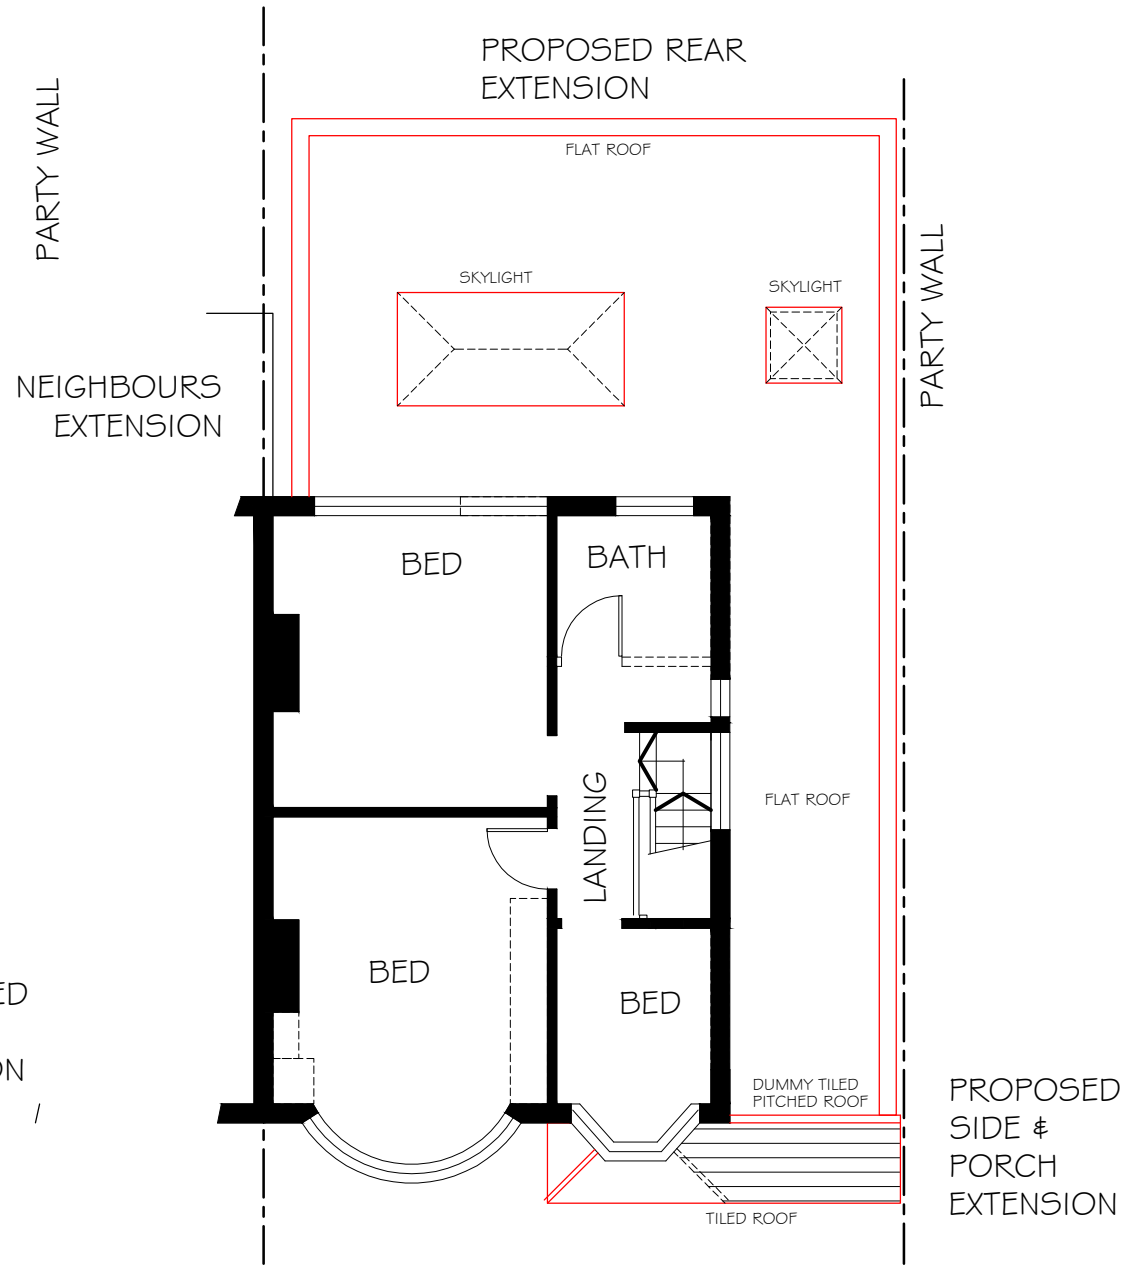


FIRST

- IF IN DOUBT ASK -

1:100@A3 DRAWN RG

PROPOSED FLOOR PLANS & ROOF
DRG No. APL 1732 - P 01 A

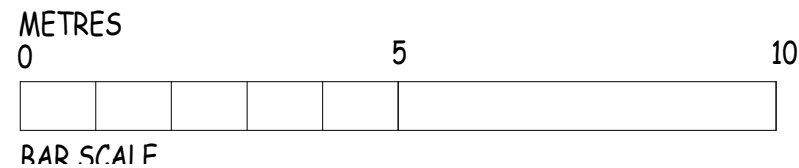

STRUCTURAL • ARCHITECTURAL
TEL: 01483 77 00 73
Email: info@abstract-plans.co.uk
Web: www.abstract-plans.co.uk