


PROPOSED GROUND FLOOR PLAN

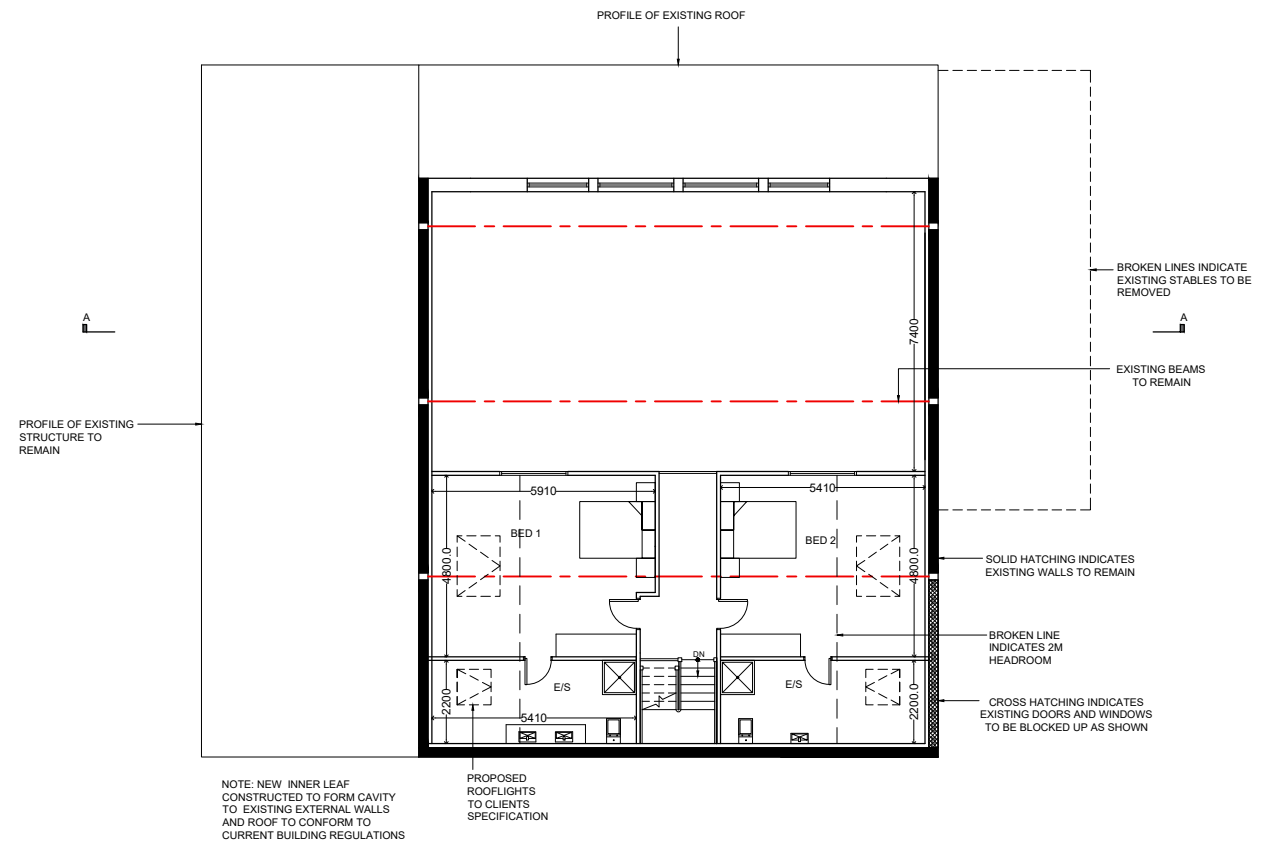

PROPOSED FIRST FLOOR PLAN

REV	DESCRIPTION
A	WINDOWS TO MASTER BED, LOUNGE, DOWNSTAIRS WC'S, UTILITY AND LANDING MADE SMALLER 12.10.22 R.L.
B	GROUND FLOOR PLAN RECONFIGURED, WINDOWS ADDED TO STAIRS, WC AN EN-SUITES, ROOFLIGHTS ADDED 11.02.22 R.L.
C	CANOPY CHANGED TO 3M, ROOF ON GARAGE CHANGED TO MONO-PITCHED, FRONT ELEVATION WINDOWS REMOVED 06.02.22 R.L.
D	INTERNAL FLOOR PLANS RECONFIGURED, BEDROOMS, UTILITY AND BATHROOMS MADE BIGGER 13.02.22 R.L.
E	PROPOSED REAR WALL/PIERS BROUGHT BACK AND INTERNAL LAYOUT AMENDED ACCORDINGLY 17.02.23 D.D.
F	REAR WINDOWS REVISED TO CLIENT'S SPECIFICATION 16.06.23 D.D.
G	SKYLIGHTS REDUCED FROM 10 TO 4, EXISTING STABLES TO REMAIN AND INTERNAL LAYOUT RECONFIGURED 16.10.23 R.L.
H	CLOAK ROOM REMOVED, EXTERNAL DOOR ADDED TO KITCHEN, EXTERNAL DOOR REPOSITIONED TO CAR PORT, EXISTING STABLES TO THE LEFT TO REMAIN PARTIALLY 30.10.23 R.L.

**PROPOSED GROUND & FIRST FLOOR PLANS**

CONVERSION OF AGRICULTURAL BUILDING TO A DWELLING  
BANK TOP FARM, MILL LANE, ASPULL, WN2 1QG

CLIENT: MERCER  
DWG NO: PL K1065/01  
SCALE: 1/200 @ A3  
DRAWN BY: R.S.P.  
DATE: 03/10/22  
REV: H



MICHIGAN HOUSE, 17-19 CHORLEY NEW ROAD, BOLTON, BL1 4QR  
TEL: 01204 392233 FAX: 01204 528505  
WWW.NEILPIKEARCHITECTS.CO.UK EMAIL: INFO@NEILPIKEARCHITECTS.CO.UK  
COPYRIGHT OF THIS DRAWING REMAINS WITH THE ARCHITECT. DO NOT SCALE FROM THIS DRAWING. WORK TO FIGURED DIMENSIONS. CHECK ALL DIMENSIONS ON SITE. IN THE EVENT OF ANY DISCREPANCY REFER QUERY TO THE ARCHITECTS.