

COPING STONES
 0 20 30 70MM
 SCALE BAR

FULL SIZE @ A3

TO SUIT LIFT:
 SHAFT LEAD
 DETAIL

LEVEL TO
 SUIT LIFT
 ROOF SEE
 T(0)310

TO MATCH
 EXISTING COPINGS

NEW
 COPING STONES
 TO MATCH EXISTING
 ASSUME BATH
 STONE
 STONE TO BE EXAMINED
 TO ENSURE A GOOD MATCH
 EXISTING

FULL SIZE @ A3

TO SUIT LIFT:
 SHAFT LEAD
 DETAIL

POINTING TBA
 TO MATCH
 EXISTING

PROPOSED STONE COPING DETAIL SECTION:

1:1 @ A3

Notes
 This drawing is the copyright of Giles Quarme Architects and cannot be printed or reproduced without prior permission.
 This drawing has been based on survey information provided by others.
 All dimensions and setting out must be verified on site before commencement of the work, and any discrepancies notified to the architect.
 All windows and doors are to fit into existing openings unless stated otherwise.
 All dimensions are in millimetres unless stated otherwise.

Drawing Notes


Measured Survey

All Survey information is shown indicatively only, and may not accurately reflect dimensions on site. Main Contractor to verify all dimensions on site and notify Architect of all discrepancies between drawings and existing dimensions.

Condition Survey

Building to be re-inspected following erection of scaffold and removal of Temple fittings.

Location Plan
 (Not To Scale)

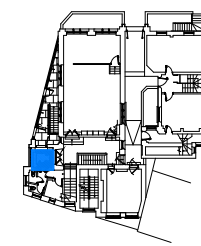

TENDER

Rev By Date Description

Drawing Number
 9820 T (2) 450

Rev

~

Project
 LONDON FO GUANG SHAN TEMPLE
 JOB NO: 9820

Title
 PROPOSED TYPICAL STONE
 COPING DETAIL

Drawn JC	Checked GQ
Date 10. 2023	Scale 1:1 @ A3

Giles Quarme Architects
 Historic Building Architects & Consultants

7 Bishops Terrace
 London
 SE11 4UE

020 7582 0748
 www.quarme.com
 mail@quarme.com