


- LEGEND:-**
- EXISTING BOUNDARY LINE
 - TREES TO BE RETAINED
 - INDICATIVE PROPOSED PLANTING
 - TREES RPA's
 - TREES TO BE REMOVED
 - NO DIG CONSTRUCTION SHOWN HATCHED
 - EXISTING LEVELS
 - PROPOSED LEVELS
 - APPROXIMATE FINISHED FLOOR LEVEL
 - EXISTING BUILDING(S) TO BE DEMOLISHED
 - PREVIOUS PLANNING SUBMISSION
 - ELECTRIC VEHICLE CHARGING POINT

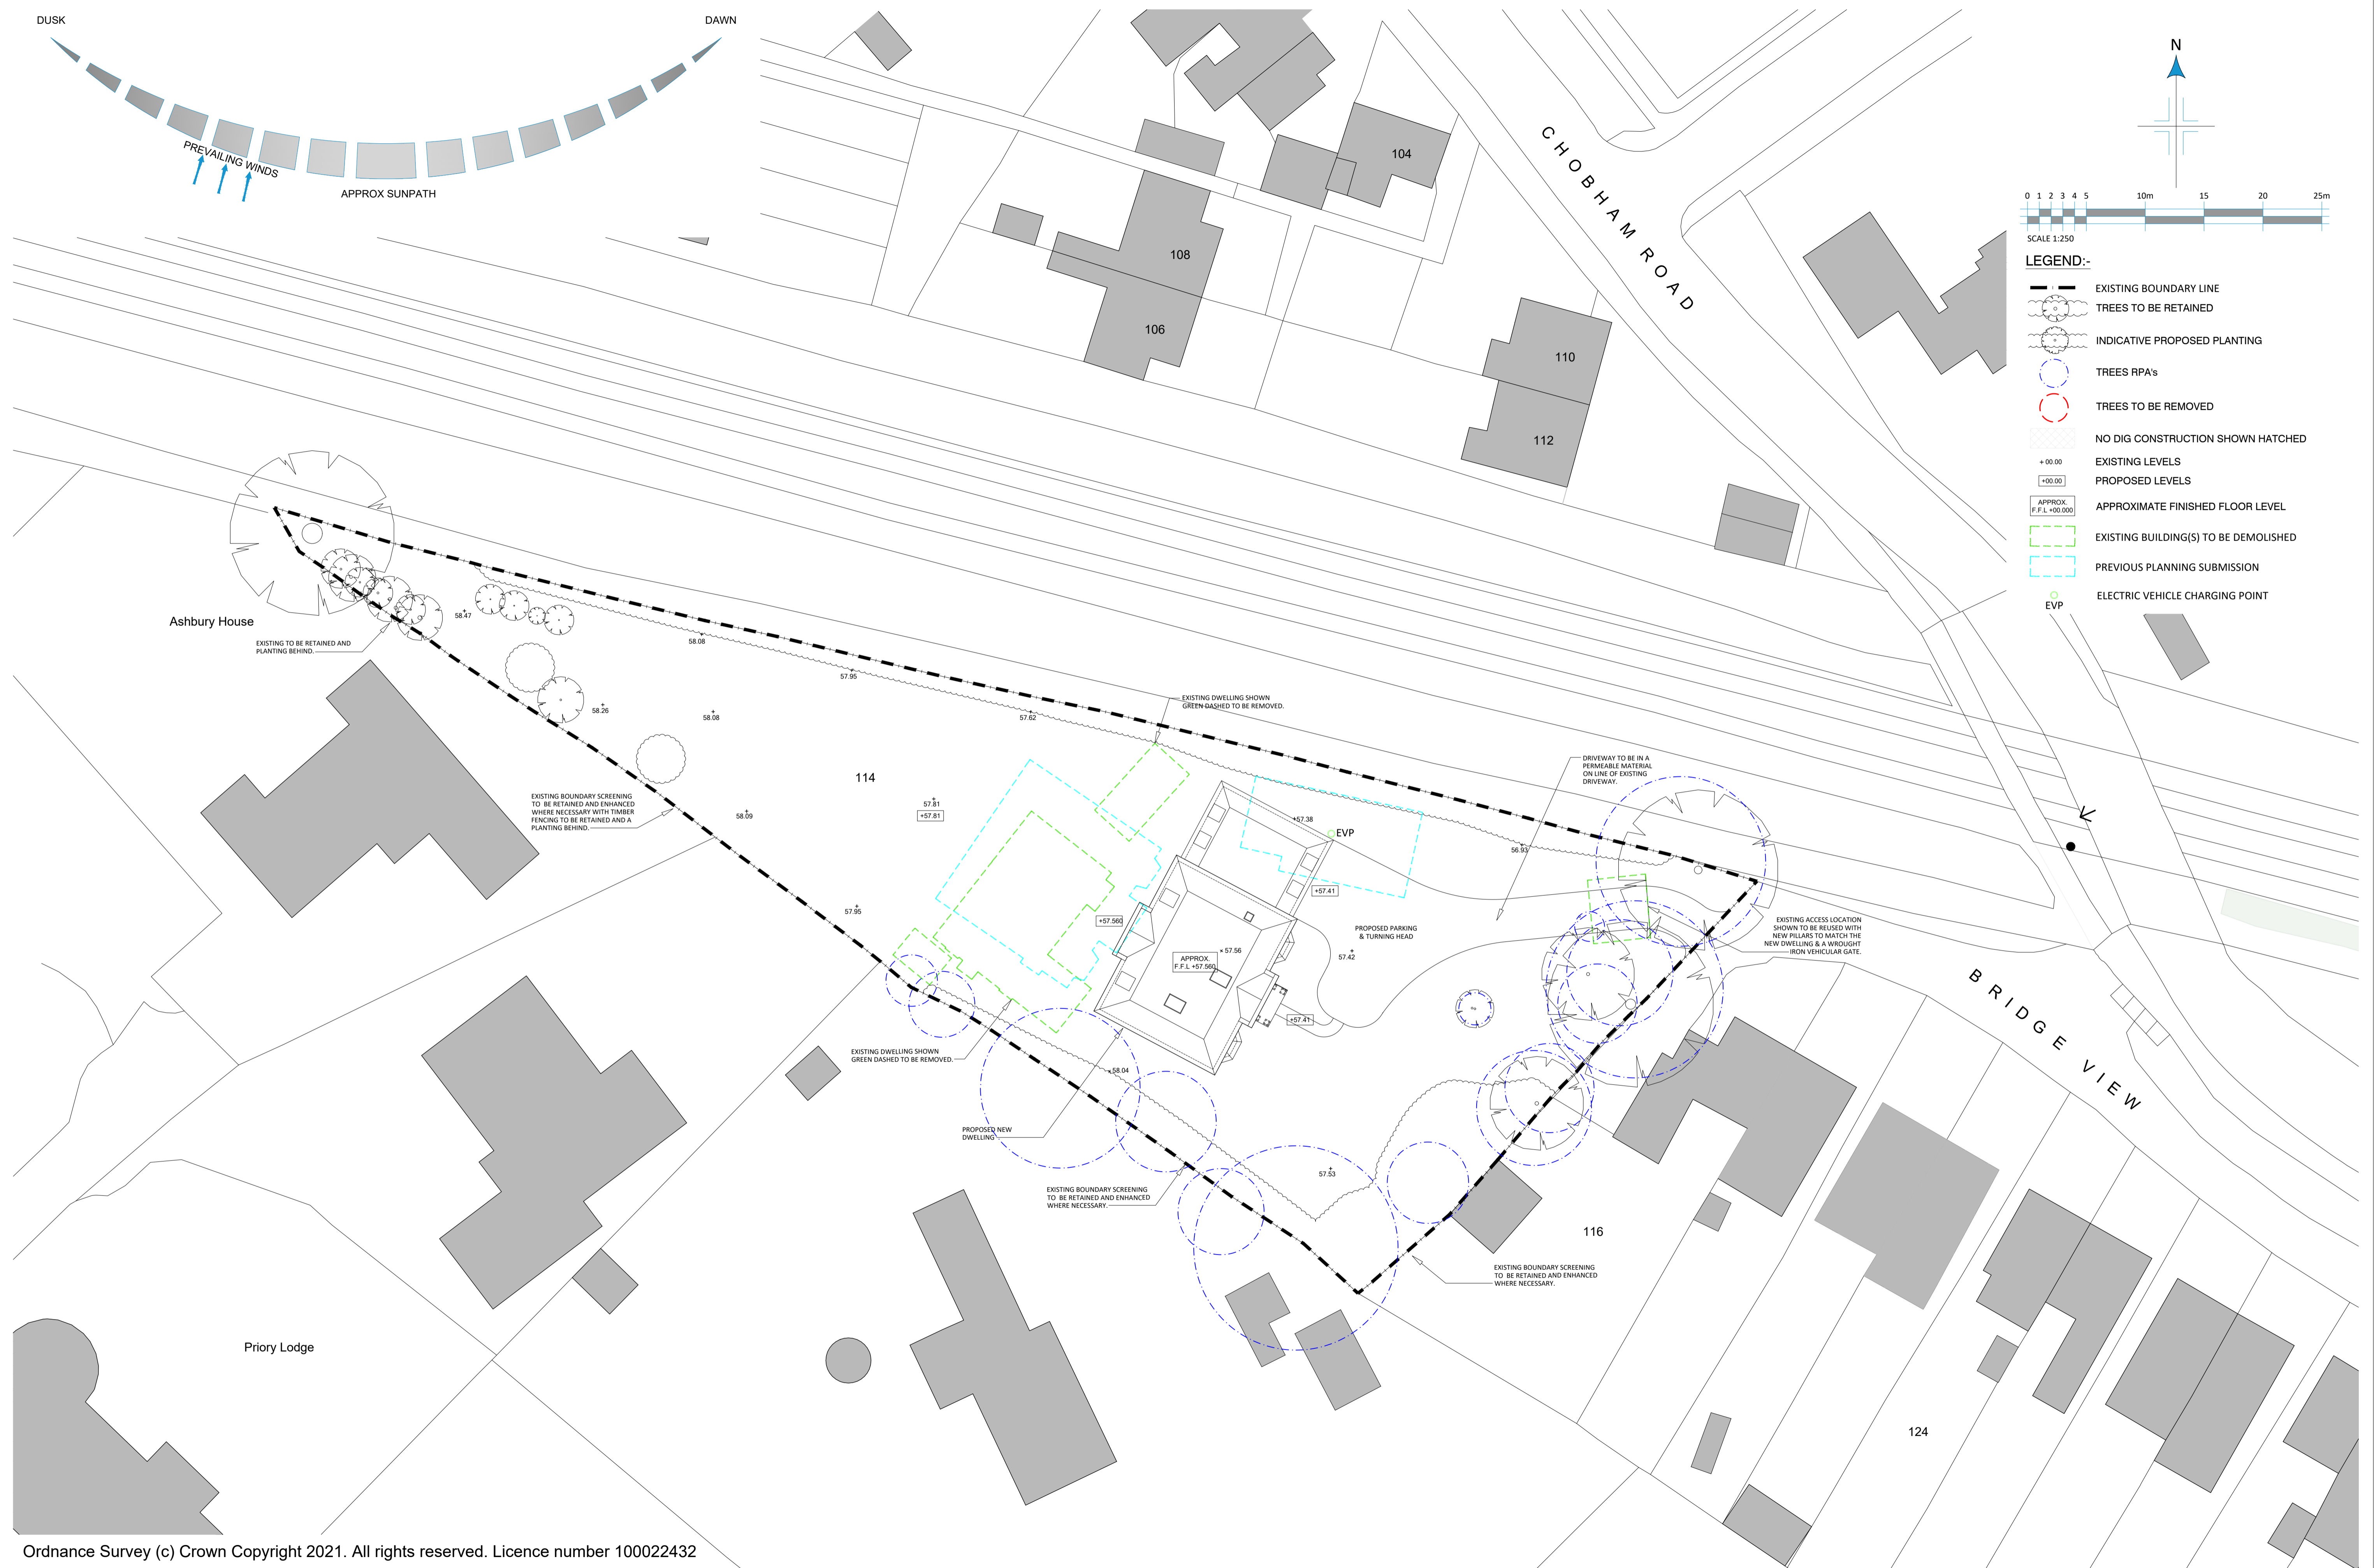

Ordnance Survey (c) Crown Copyright 2021. All rights reserved. Licence number 100022432

REV	DATE	REVISIONS	REV	DATE	REVISIONS	CLIENT:	MR & MRS F HILLMAN	PROJECT:	114 CHOBHAM ROAD, SUNNINGDALE, ASCOT, BERKSHIRE, SL5 0HX.
						SCALE:	1:250 (A1 ORIGINAL)	DRAWING:	PROPOSED SITE INFORMATION PLAN
						DRAWN:	BM	JOB NO.:	23 - P0247
						DATE:	NOV' 23	DRAWING NO.:	SK101
<small>© COPYRIGHT EXISTS ON THE DESIGNS AND INFORMATION SHOWN ON THIS DRAWING. This drawing may be scaled or cross referenced to the scale for planning application purposes only. Do not reuse for any other purposes. Use figure dimensions only. Subject to site survey and all necessary consents. All dimensions to be checked by user and any discrepancies, errors or omissions to be reported to Twenty20 Architecture Ltd before work commences. This drawing is to be read in conjunction with all other relevant materials.</small>									