

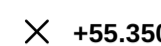

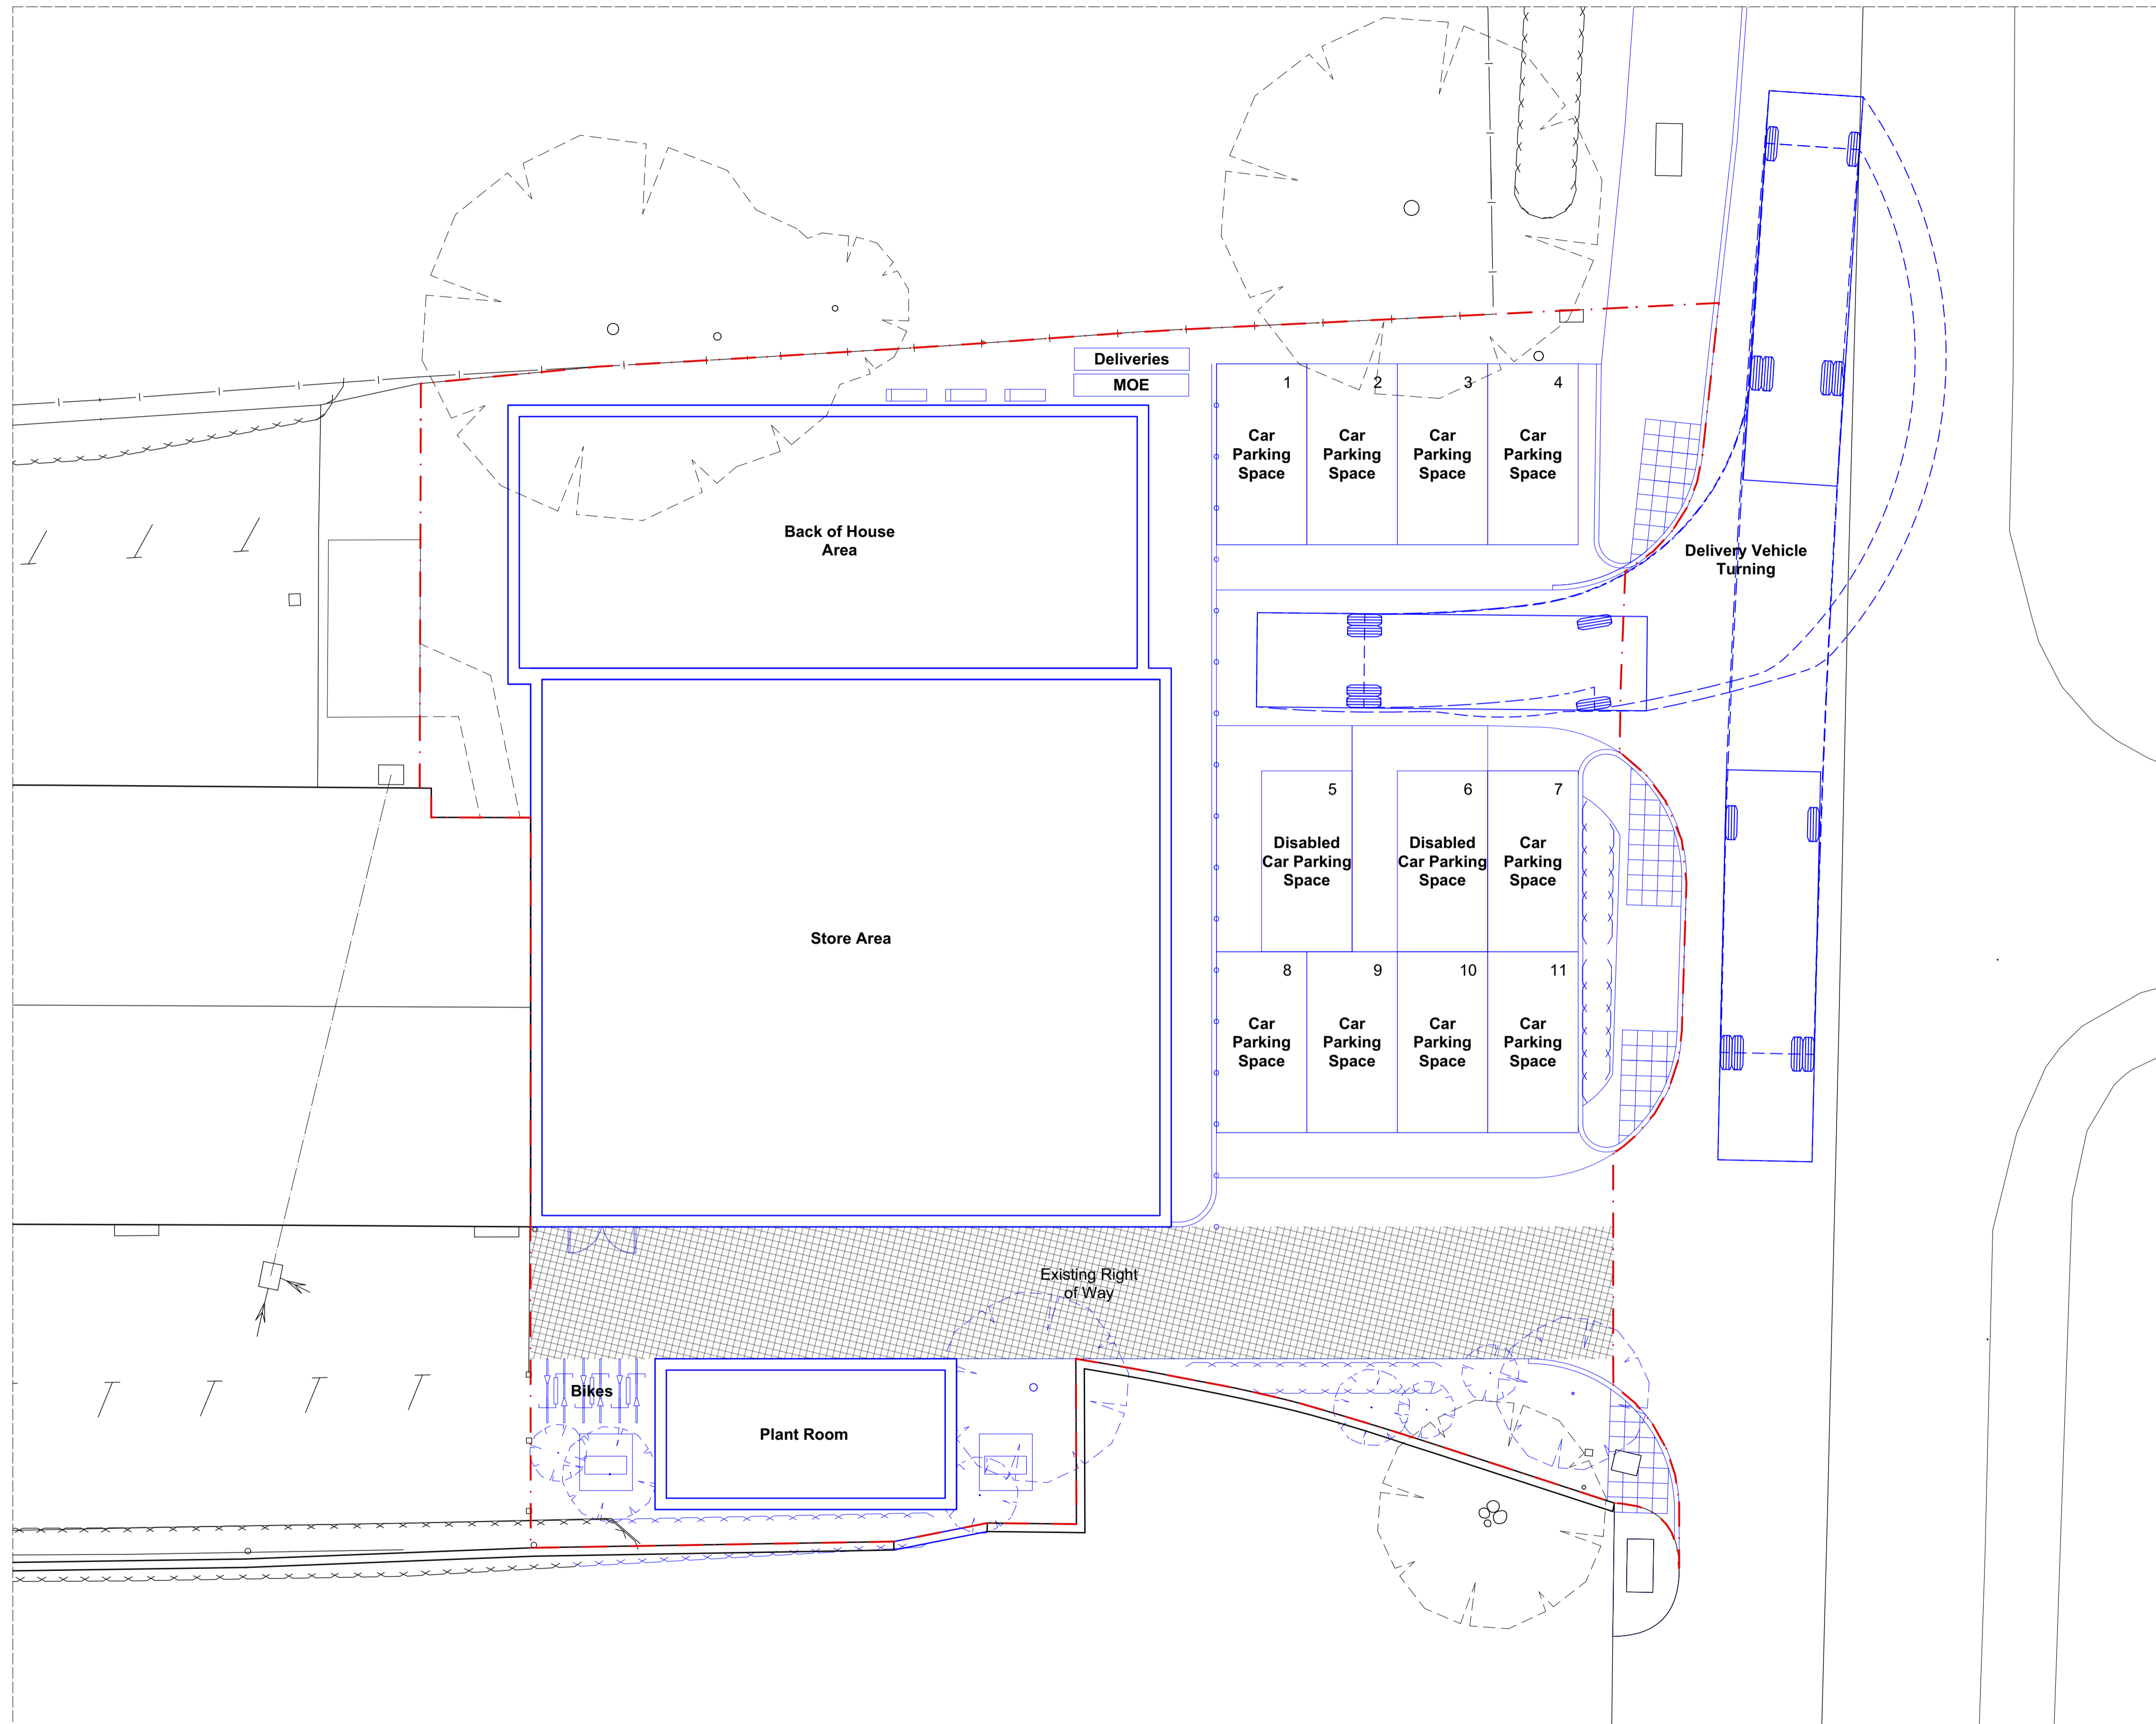


KEY

	Existing
	Proposed
	+55.350 Existing Level
	Site Boundary



Rev.	Date	Description
A	30.11.23	Red Line Altered



Project
 Convenience Store
 Vintage Court, Puckeridge, Ware. SG11 1SA
 Drg Title
Block Plan - Proposed
 Date Oct 2023 Scale 1:100 @ A1 Drg Status. Planning
 Drg No. 1010 VC - DR110 Revision **A**

